

**DRAFT**

MYSTIC RIVER BOATHOUSE PARK  
 WATERFRONT IMPROVMENTS  
 123 GREENMANVILLE AVE.  
 MYSTIC, CT 06355

TOWN OF STONINGTON  
 152 ELM STREET  
 STONINGTON, CT 06378

DESIGNED BY:  
 MNG

DRAWN BY:  
 MNG

CHECKED BY:

SCALE:  
 1"=2,000'

ISSUE DATE:  
 JULY 31, 2020

CONTRACT NO.:  
 2020-03

**FWE**

FIRST WATER ENGINEERING, LLC  
 111 GLENDALE ROAD  
 SHARON, MA 02067

NDDB REVIEW  
 LOCUS

**NDDB-1**

SHEET 1 OF 3



**DRAFT**

MYSTIC RIVER BOATHOUSE PARK  
 WATERFRONT IMPROVMENTS  
 123 GREENMANVILLE AVE.  
 MYSTIC, CT 06355

TOWN OF STONINGTON  
 152 ELM STREET  
 STONINGTON, CT 06378

DESIGNED BY:  
 MNG

DRAWN BY:  
 MNG

CHECKED BY:

SCALE:  
 1"=100'

ISSUE DATE:  
 JULY 31, 2020

CONTRACT NO.:  
 2020-03


**FWE**

FIRST WATER ENGINEERING, LLC  
 111 GLENDALE ROAD  
 SHARON, MA 02067

NDDB REVIEW  
 EXISTING CONDITIONS

**NDDB-2**

SHEET 2 OF 3

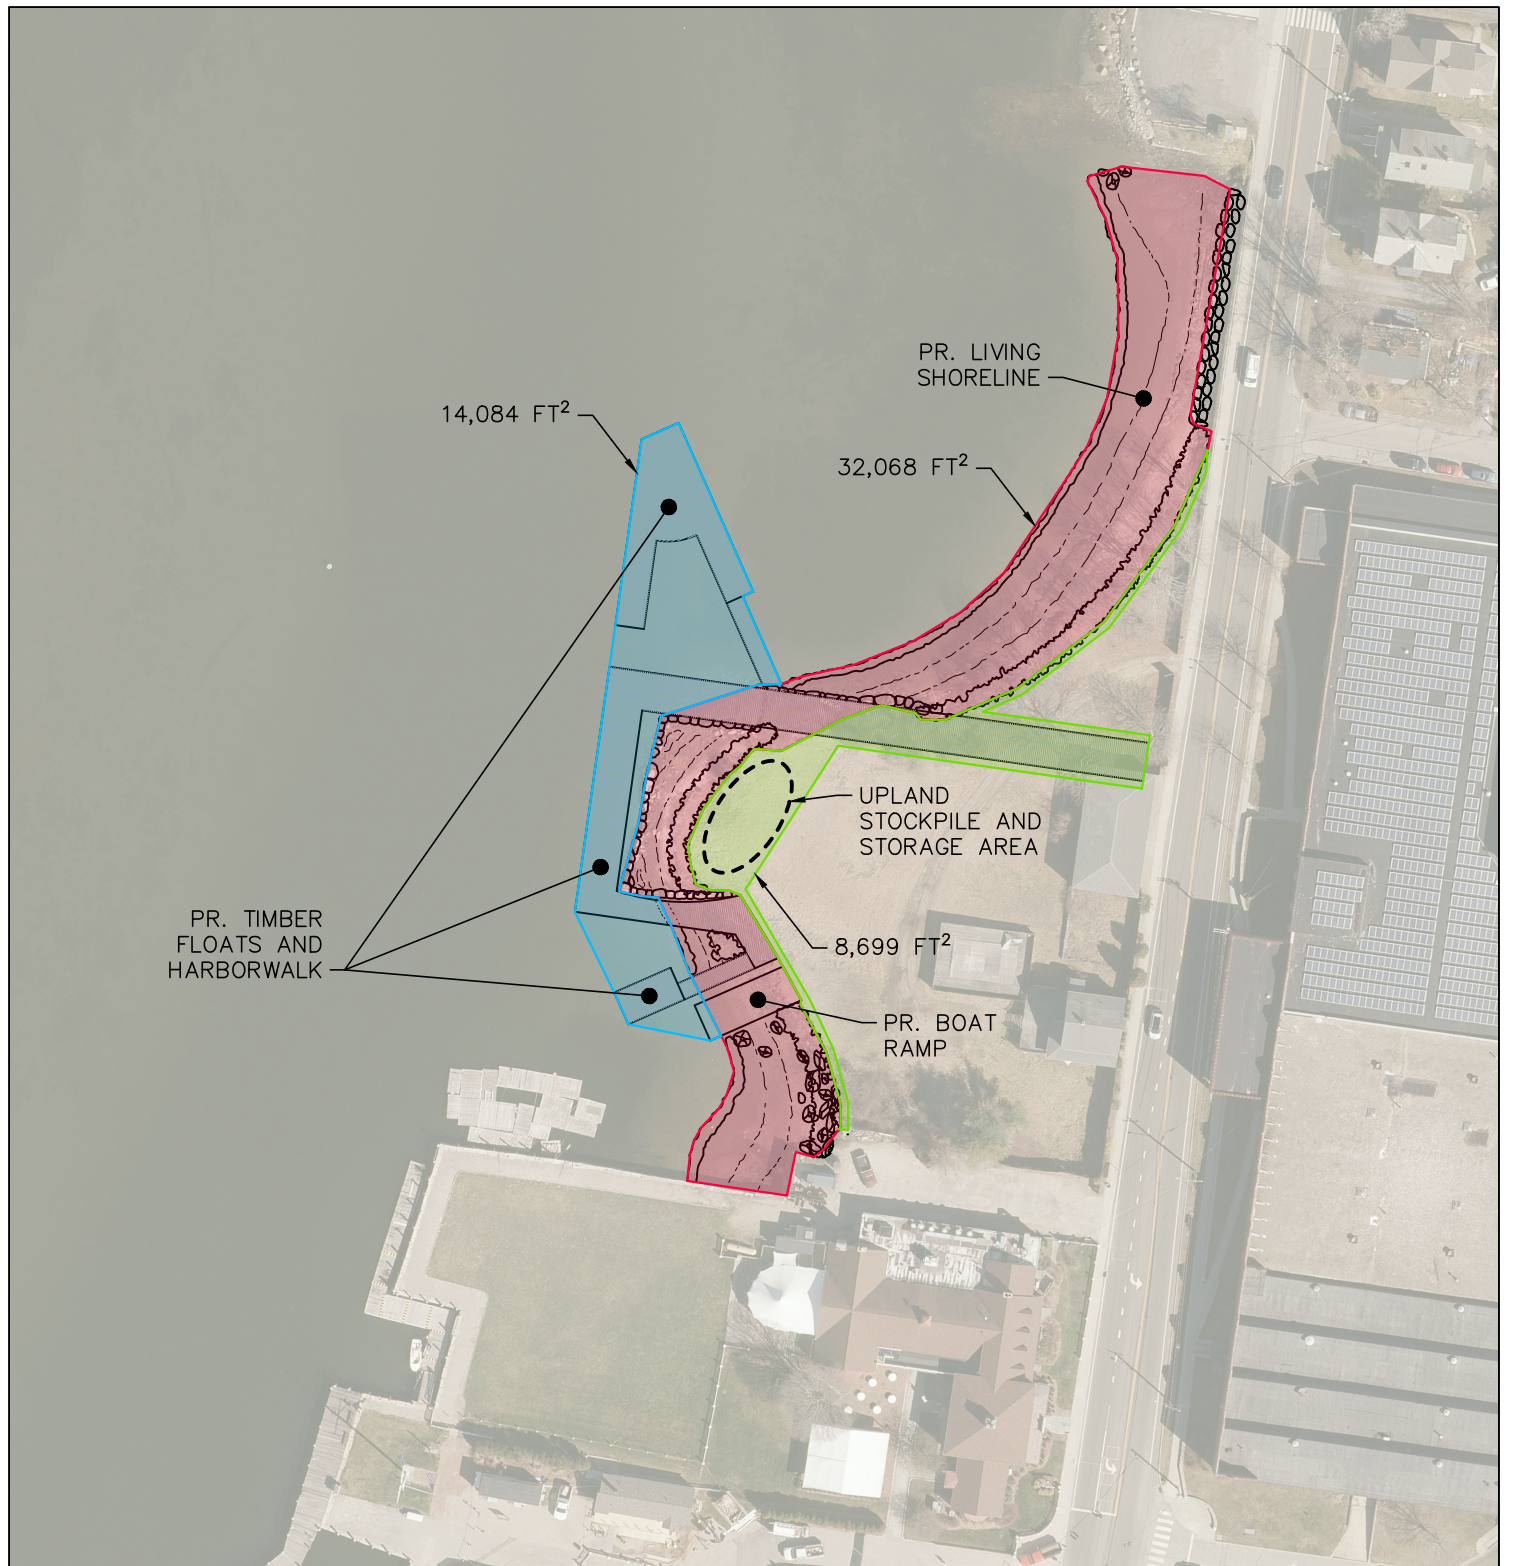

**DRAFT**

<p>MYSTIC RIVER BOATHOUSE PARK WATERFRONT IMPROVMENTS 123 GREENMANVILLE AVE. MYSTIC, CT 06355</p>	<p>DESIGNED BY: MNG</p>
	<p>DRAWN BY: MNG</p>
<p>TOWN OF STONINGTON 152 ELM STREET STONINGTON, CT 06378</p>	<p>CHECKED BY:</p>
	<p>SCALE: 1"=100'</p>
	<p>ISSUE DATE: JULY 31, 2020</p>
	<p>CONTRACT NO.: 2020-03</p>

**FWE**  
FIRST WATER ENGINEERING, LLC  
111 GLENDALE ROAD  
SHARON, MA 02067

NDDB REVIEW  
PROPOSED WATERFRONT  
IMPROVEMENTS  
**NDDB-3**

SHEET 3 OF 3