


**WETLAND PLANT LEGEND**

PANICUM VIRGATUM	
IVA FRUTESCENS	
LIMONIUM NASHII	
BLENDED STAND	
SPARTINA ALTERNIFLORA	
SPARTINA PATENS	

- PLAN NOTES**
- STRUCTURES AND UPLAND TOPO FROM PLANS BY STADIA ENGINEERING ASSOCIATES, INC, TITLED "IMPROVEMENT LOCATION SURVEY DEPICTING THE PROPERTY OF FREDERIC H. BAUMGARTEN TO BE CONVEYED TO THE TOWN OF STONINGTON AND PREPARED FOR THE TRUST FOR PUBLIC LAND" AND DATED DECEMBER 2016.
  - THE WETLAND VEGETATION AND SUBMERGED AQUATIC VEGETATION SURVEYS WERE CONDUCTED AT LOW TIDE BY NEW ENGLAND ENVIRONMENTAL SERVICES ON JULY 8, 2020. THE SITE INVESTIGATION INCLUDED FLAGGING WETLAND PLANTS AND RECORDING SUBMERGED AQUATIC VEGETATION THROUGHOUT THE SITE. NO SUBMERGED AQUATIC VEGETATION WAS PRESENT.
  - WETLAND FLAGS WERE LOCATED BY STADIA ENGINEERING ASSOCIATES, INC ON JULY 9, 2020.
  - NEW ENGLAND ENVIRONMENTAL SERVICES, KENT + FROST LANDSCAPE ARCHITECTURE, AND FIRST WATER ENGINEERING, LLC MET ON SITE TO REVIEW THE WETLAND VEGETATION MAP AND TO OBTAIN SUPPLEMENTAL MEASUREMENTS ON JULY 14, 2020.
  - CONTOURS AND ELEVATIONS IN REFERENCE TO THE NORTH AMERICAN VERTICAL DATUM OF 1988 (NAVD-88) UNLESS OTHERWISE NOTED.
  - MEAN LOW WATER AS DEPICTED IS APPROXIMATE AND BASED ON THE WATER LEVEL OBSERVED IN THE FIELD IN NOVEMBER 2016.
  - THE CONNECTICUT JURISDICTION LINE (CJL) IS AT ELEVATION +2.0FT NAVD-88.

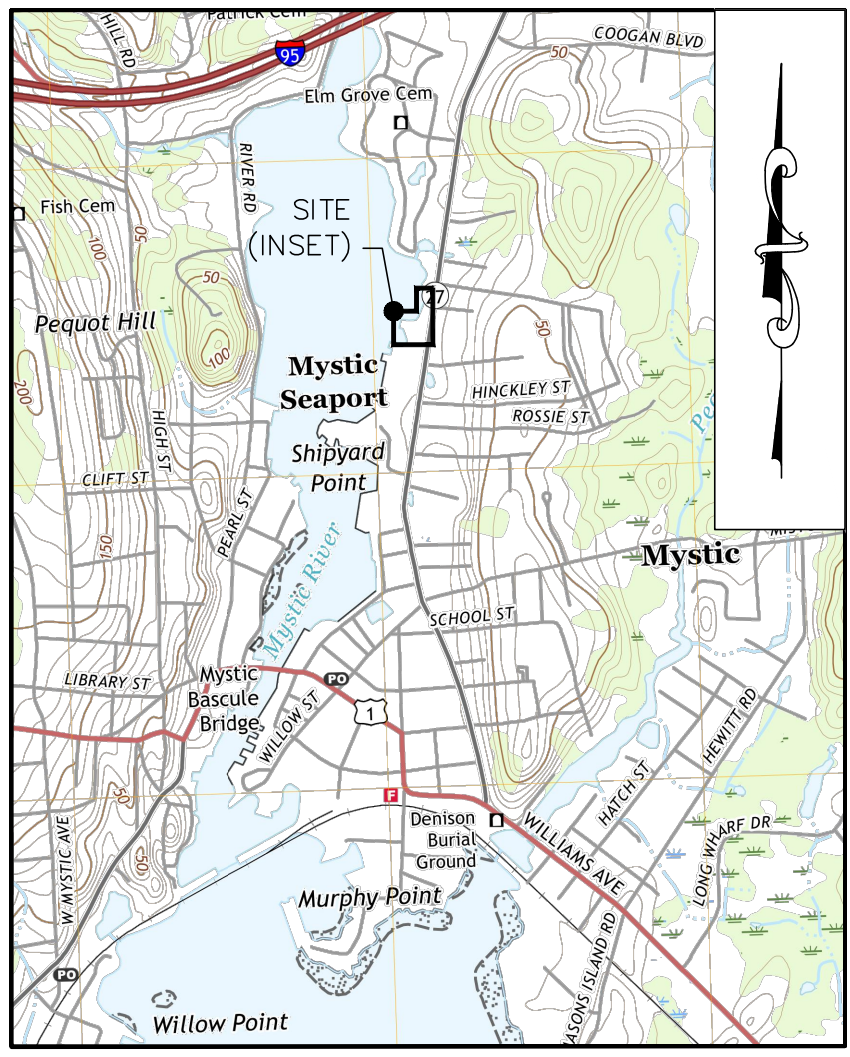

MARK	DESCRIPTION	DATE

ISSUE DATE:	SEPTEMBER 29, 2020
SOLICITATION NO.:	
CONTRACT NO.:	2020-03
DESIGNED BY:	
DRAWN BY:	MMG
CHECKED BY:	
SCALE:	1"=20'
SIZE:	ANSI-D

KENT + FROST  
LANDSCAPE ARCHITECTURE  
1 HIGH STREET  
MYSTIC, CT 06355

MYSTIC RIVER BOATHOUSE PARK  
WATERFRONT IMPROVEMENTS  
SUBMERGED AQUATIC VEGETATION  
AND WETLAND VEGETATION  
SURVEY