
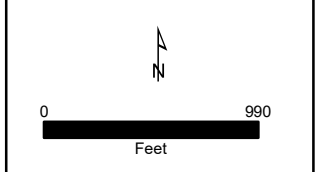


### UNIDIRECTIONAL FLUSHING SEQUENCES

#### ZONE 1

- Flushing Blowoff Valve
- ⊗ Valve(s) to Operate
- ⊕ Flushing Hydrant
- ⊗ Isolation Valve
- ⊕ Hydrant
- ⊗ Interconnection
- ⊕ Well
- ⊕ Pressure Regulating Valve
- Check Valve
- Water Tank
- PS Pump Station
- WTP Treatment Plant
- Water Main
- Municipal Boundary

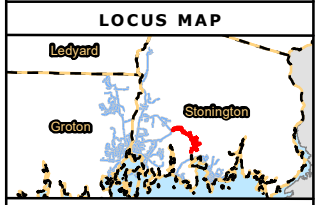

### NOTES


1. Based on 2019 Statewide Orthophotography, Courtesy of CTECO.
2. Data provided by Aquarion Water Company and CTDEEP, Office of Information Management.
3. The water system data in this map is provided by Aquarion Water Company and is confidential - Do Not Copy or Distribute.

**Mystic System**  
**Aquarion Water Company**  
**Stonington & Groton,**  
**Connecticut**

October 2021

Unidirectional Flushing Sequence	
1	2
3	4
5	6
7	8
9	10
11	

Water Level Name & Water Level Number:	
PS 200, WL 200	SN 145, WL 145

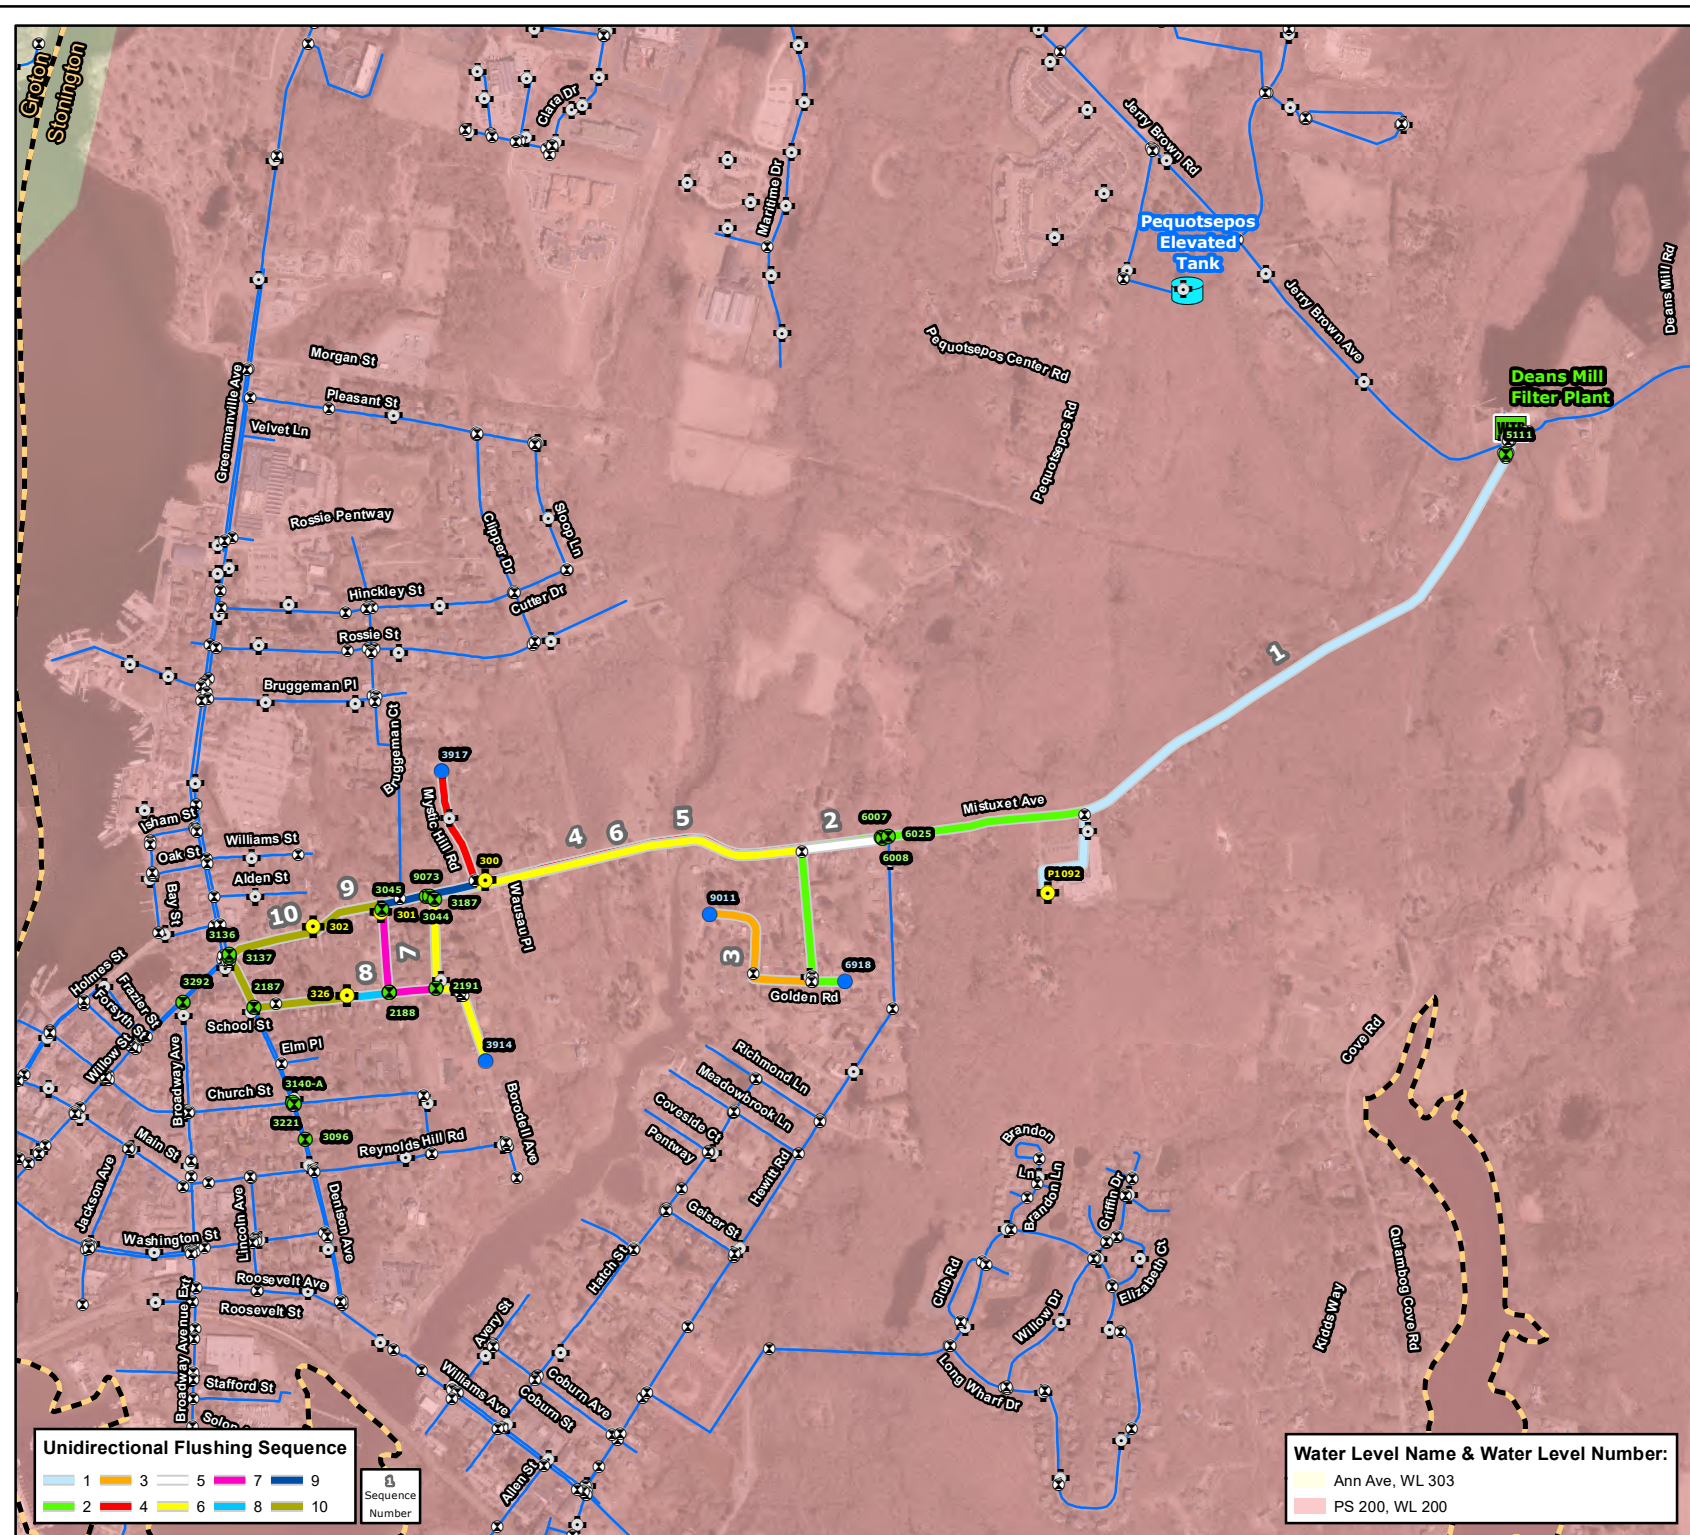


**UNIDIRECTIONAL FLUSHING SEQUENCES**

**ZONE 2**

- Flushing Blowoff Valve
- Valve(s) to Operate
- ⊕ Flushing Hydrant
- ⊗ Isolation Valve
- ⊗ Hydrant
- ⊗ Interconnection
- ⊗ Well
- ⊗ Pressure Regulating Valve
- Check Valve
- Water Tank
- PS Pump Station
- WTP Treatment Plant
- Water Main
- Municipal Boundary

**LOCUS MAP**

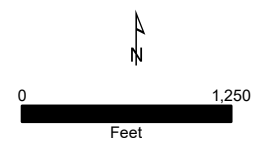

**NOTES**

1. Based on 2019 Statewide Orthophotography, Courtesy of CTECO.
2. Data provided by Aquarion Water Company and CTDEEP, Office of Information Management.
3. The water system data in this map is provided by Aquarion Water Company and is confidential - Do Not Copy or Distribute.

**Mystic System  
Aquarion Water Company  
Stonington & Groton,  
Connecticut**

October 2021

**Unidirectional Flushing Sequence**


1	2	3	4	5	6	7	8	9	10
---	---	---	---	---	---	---	---	---	----

Sequence Number

**Water Level Name & Water Level Number:**

Ann Ave, WL 303
PS 200, WL 200



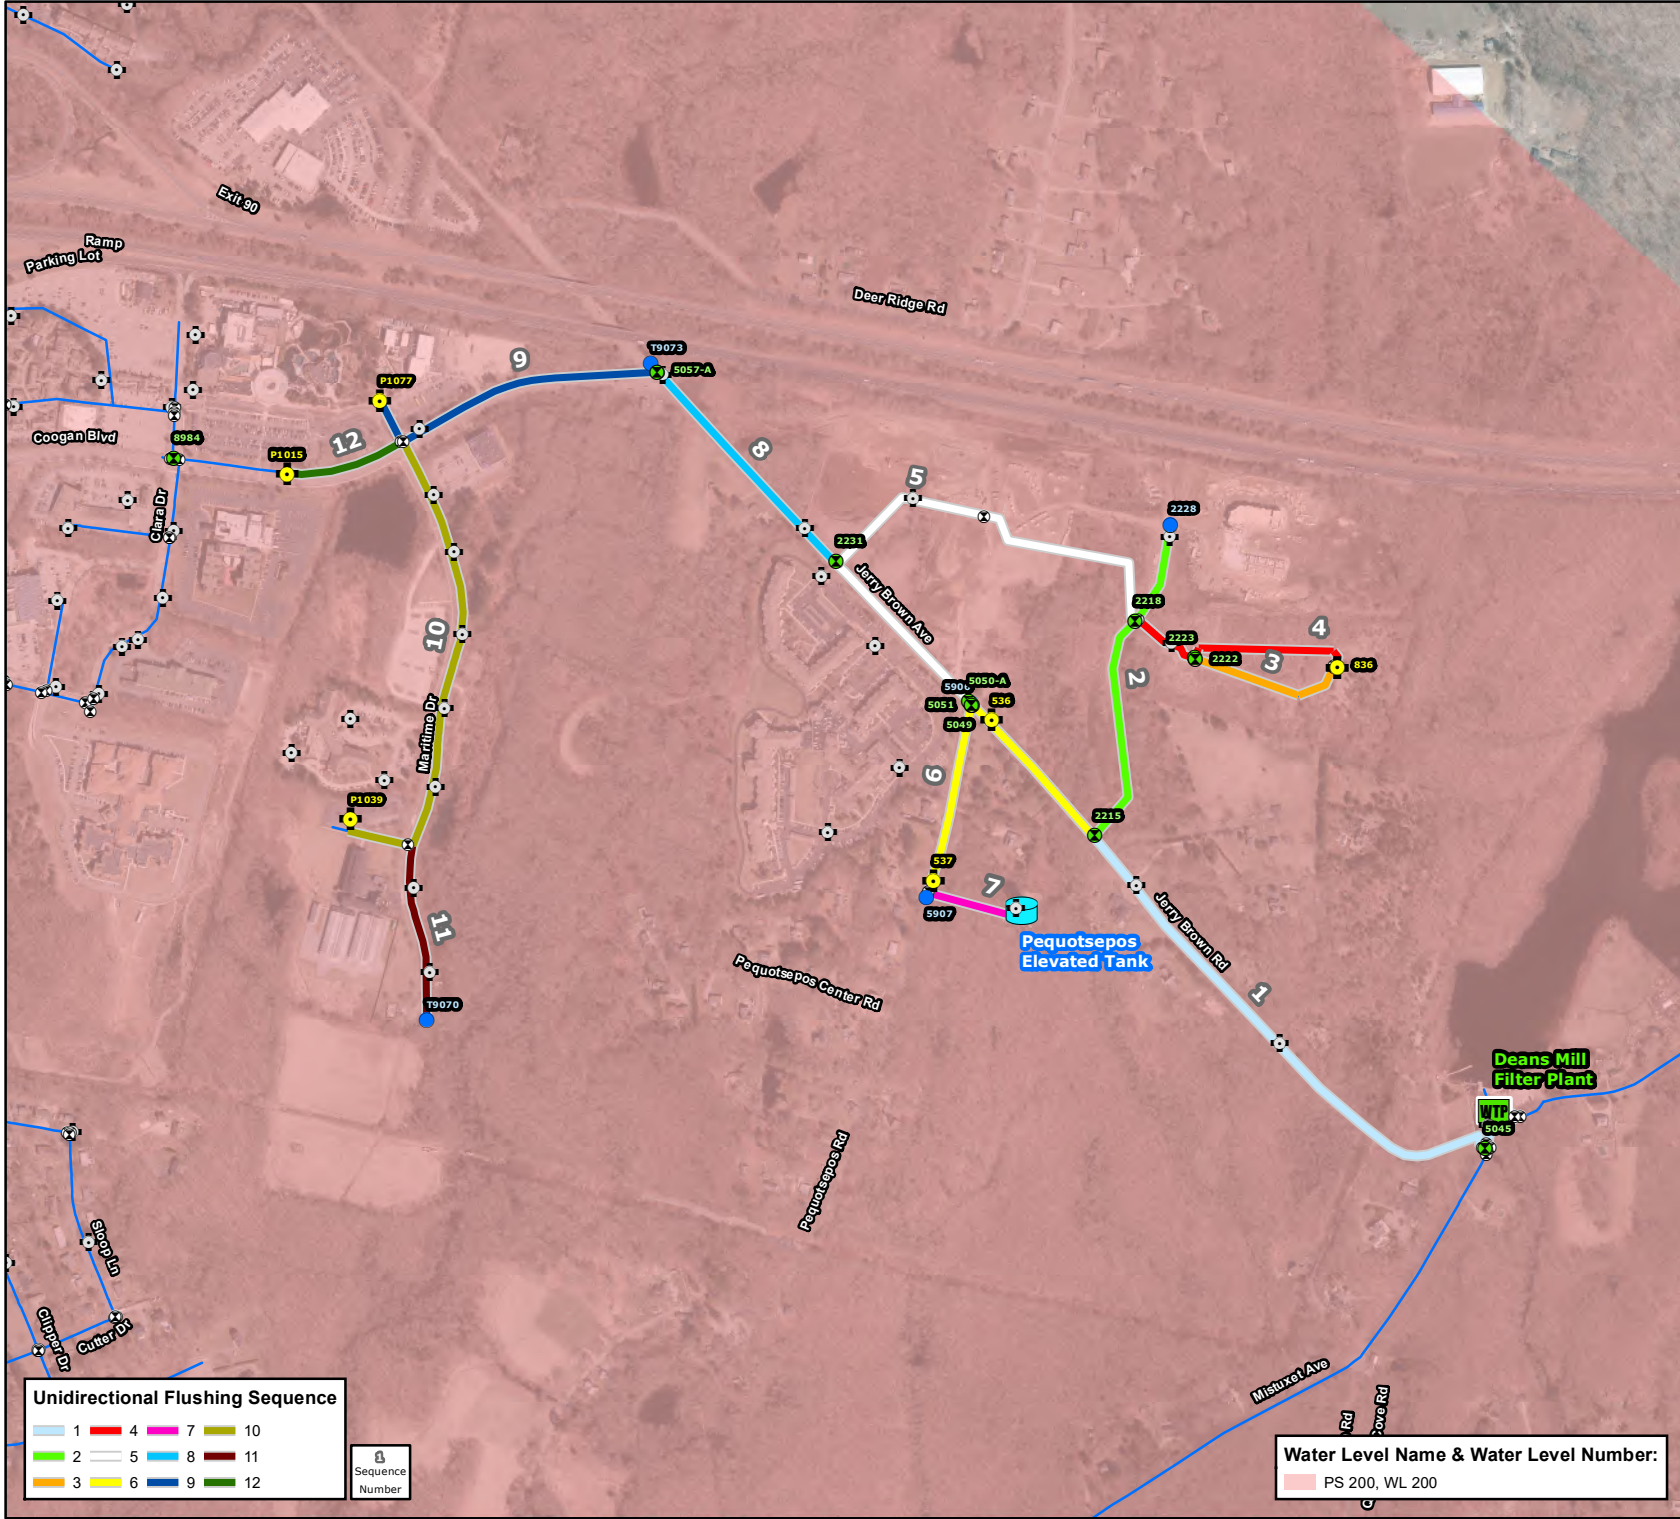


**UNIDIRECTIONAL FLUSHING SEQUENCES**

**ZONE 3**

- Flushing Blowoff Valve
- Valve(s) to Operate
- Flushing Hydrant
- Isolation Valve
- Hydrant
- Interconnection
- Well
- Pressure Regulating Valve
- Check Valve
- Water Tank
- Pump Station
- Treatment Plant
- Water Main
- Municipal Boundary

**LOCUS MAP**

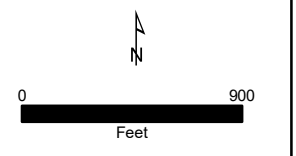

**NOTES**

1. Based on 2019 Statewide Orthophotography, Courtesy of CTECO.
2. Data provided by Aquarion Water Company and CTDEEP, Office of Information Management.
3. The water system data in this map is provided by Aquarion Water Company and is confidential - Do Not Copy or Distribute.

**Mystic System  
Aquarion Water Company  
Stonington & Groton,  
Connecticut**

October 2021


**Unidirectional Flushing Sequence**

1	4	7	10
2	5	8	11
3	6	9	12

Sequence Number

**Water Level Name & Water Level Number:**  
PS 200, WL 200




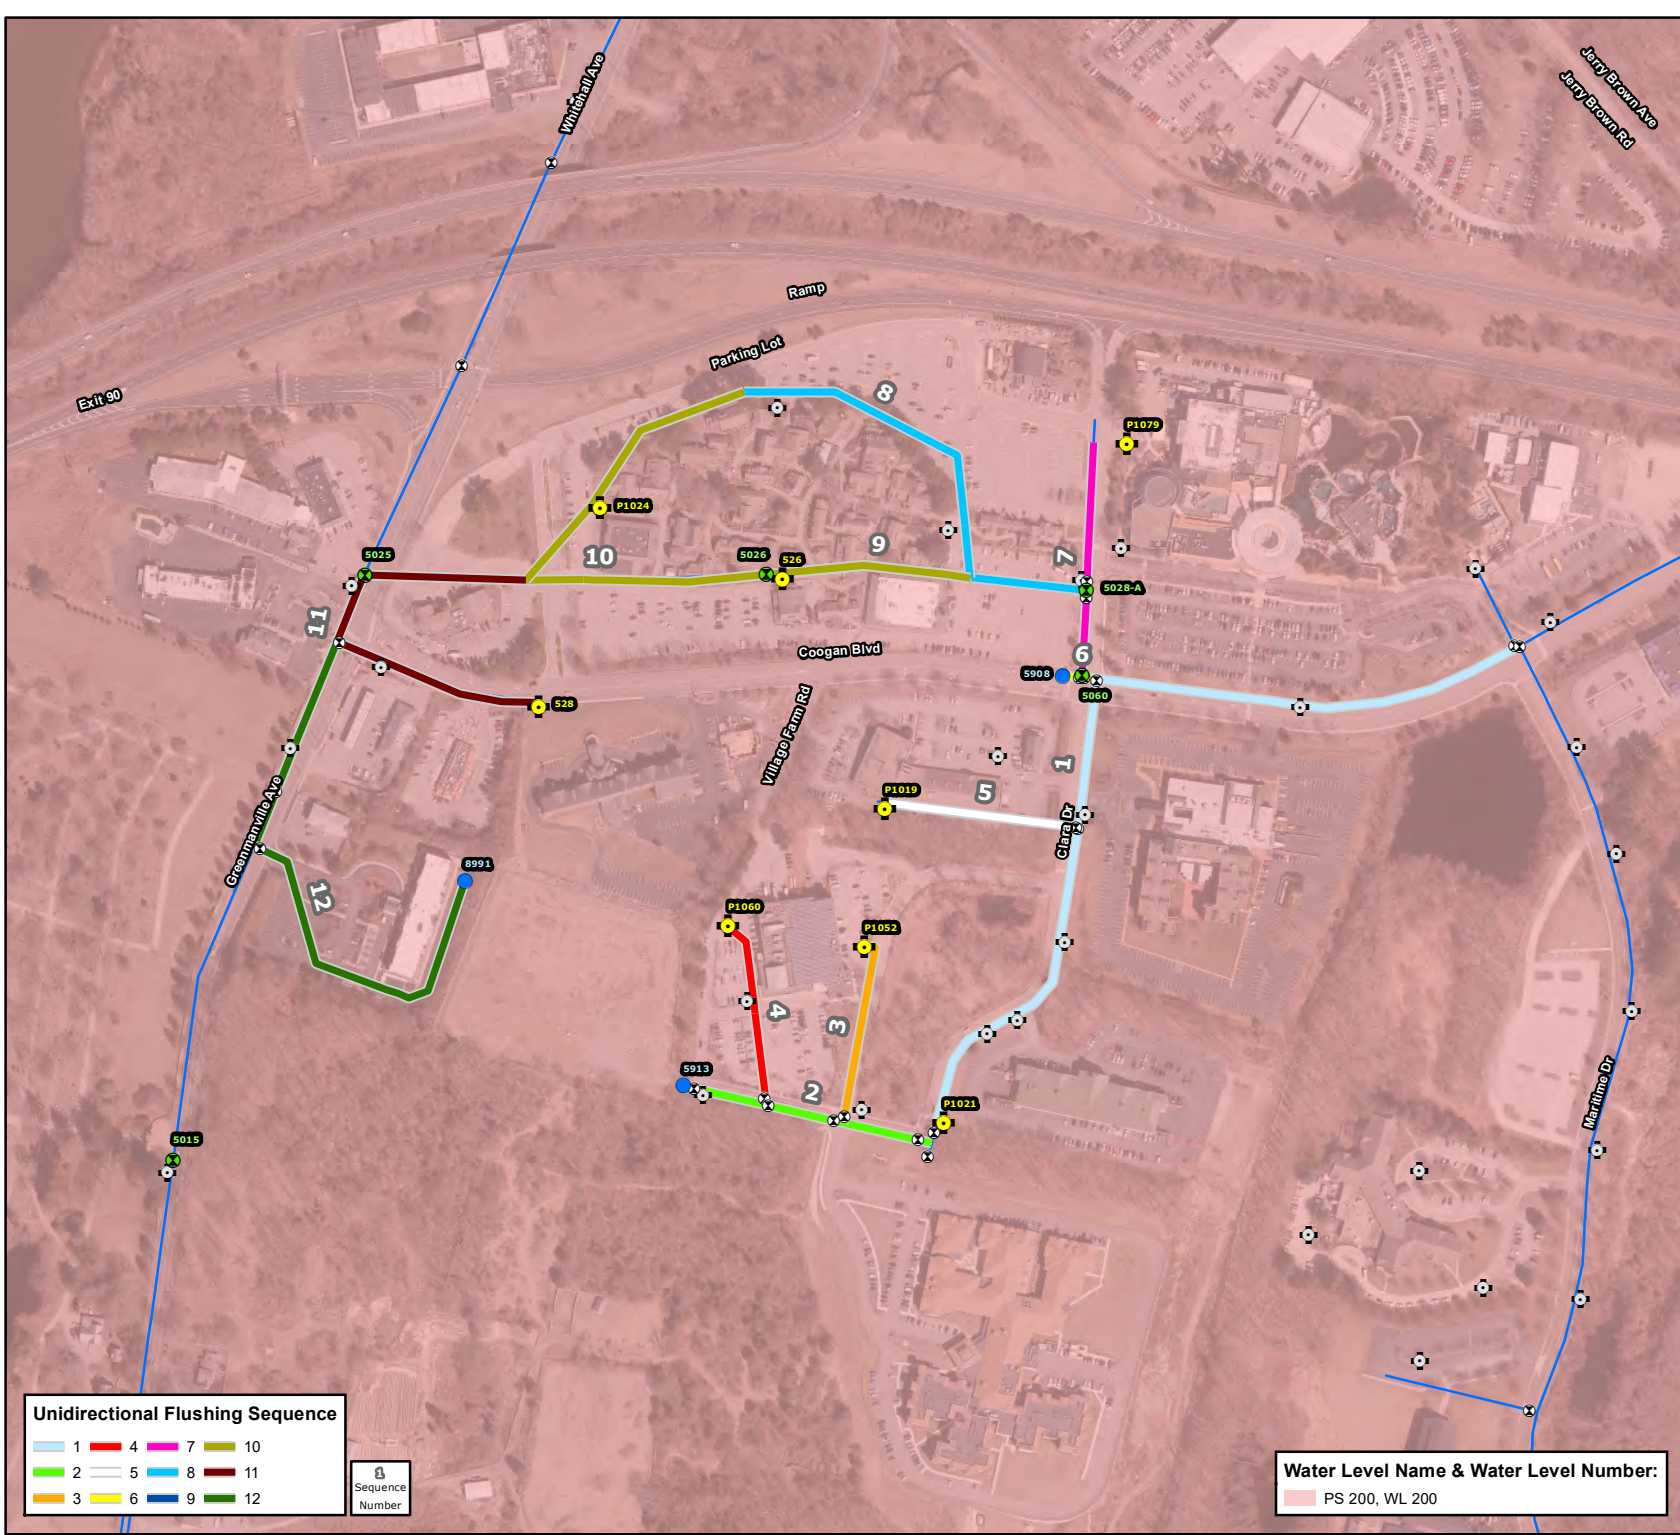


**UNIDIRECTIONAL FLUSHING SEQUENCES**

**ZONE 4**

- Flushing Blowoff Valve
- Valve(s) to Operate
- Flushing Hydrant
- Isolation Valve
- Hydrant
- Interconnection
- Well
- Pressure Regulating Valve
- Check Valve
- Water Tank
- Pump Station
- Treatment Plant
- Water Main
- Municipal Boundary

**LOCUS MAP**

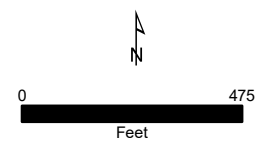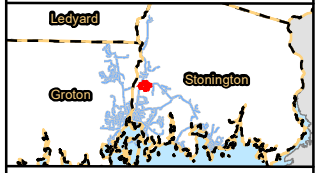

**NOTES**

1. Based on 2019 Statewide Orthophotography, Courtesy of CTECO.
2. Data provided by Aquarion Water Company and CTDEEP, Office of Information Management.
3. The water system data in this map is provided by Aquarion Water Company and is confidential - Do Not Copy or Distribute.

**Mystic System  
Aquarion Water Company  
Storington & Groton,  
Connecticut**

October 2021


**Unidirectional Flushing Sequence**

- 1
- 4
- 7
- 10
- 2
- 5
- 8
- 11
- 3
- 6
- 9
- 12

Sequence Number

**Water Level Name & Water Level Number:**  
PS 200, WL 200




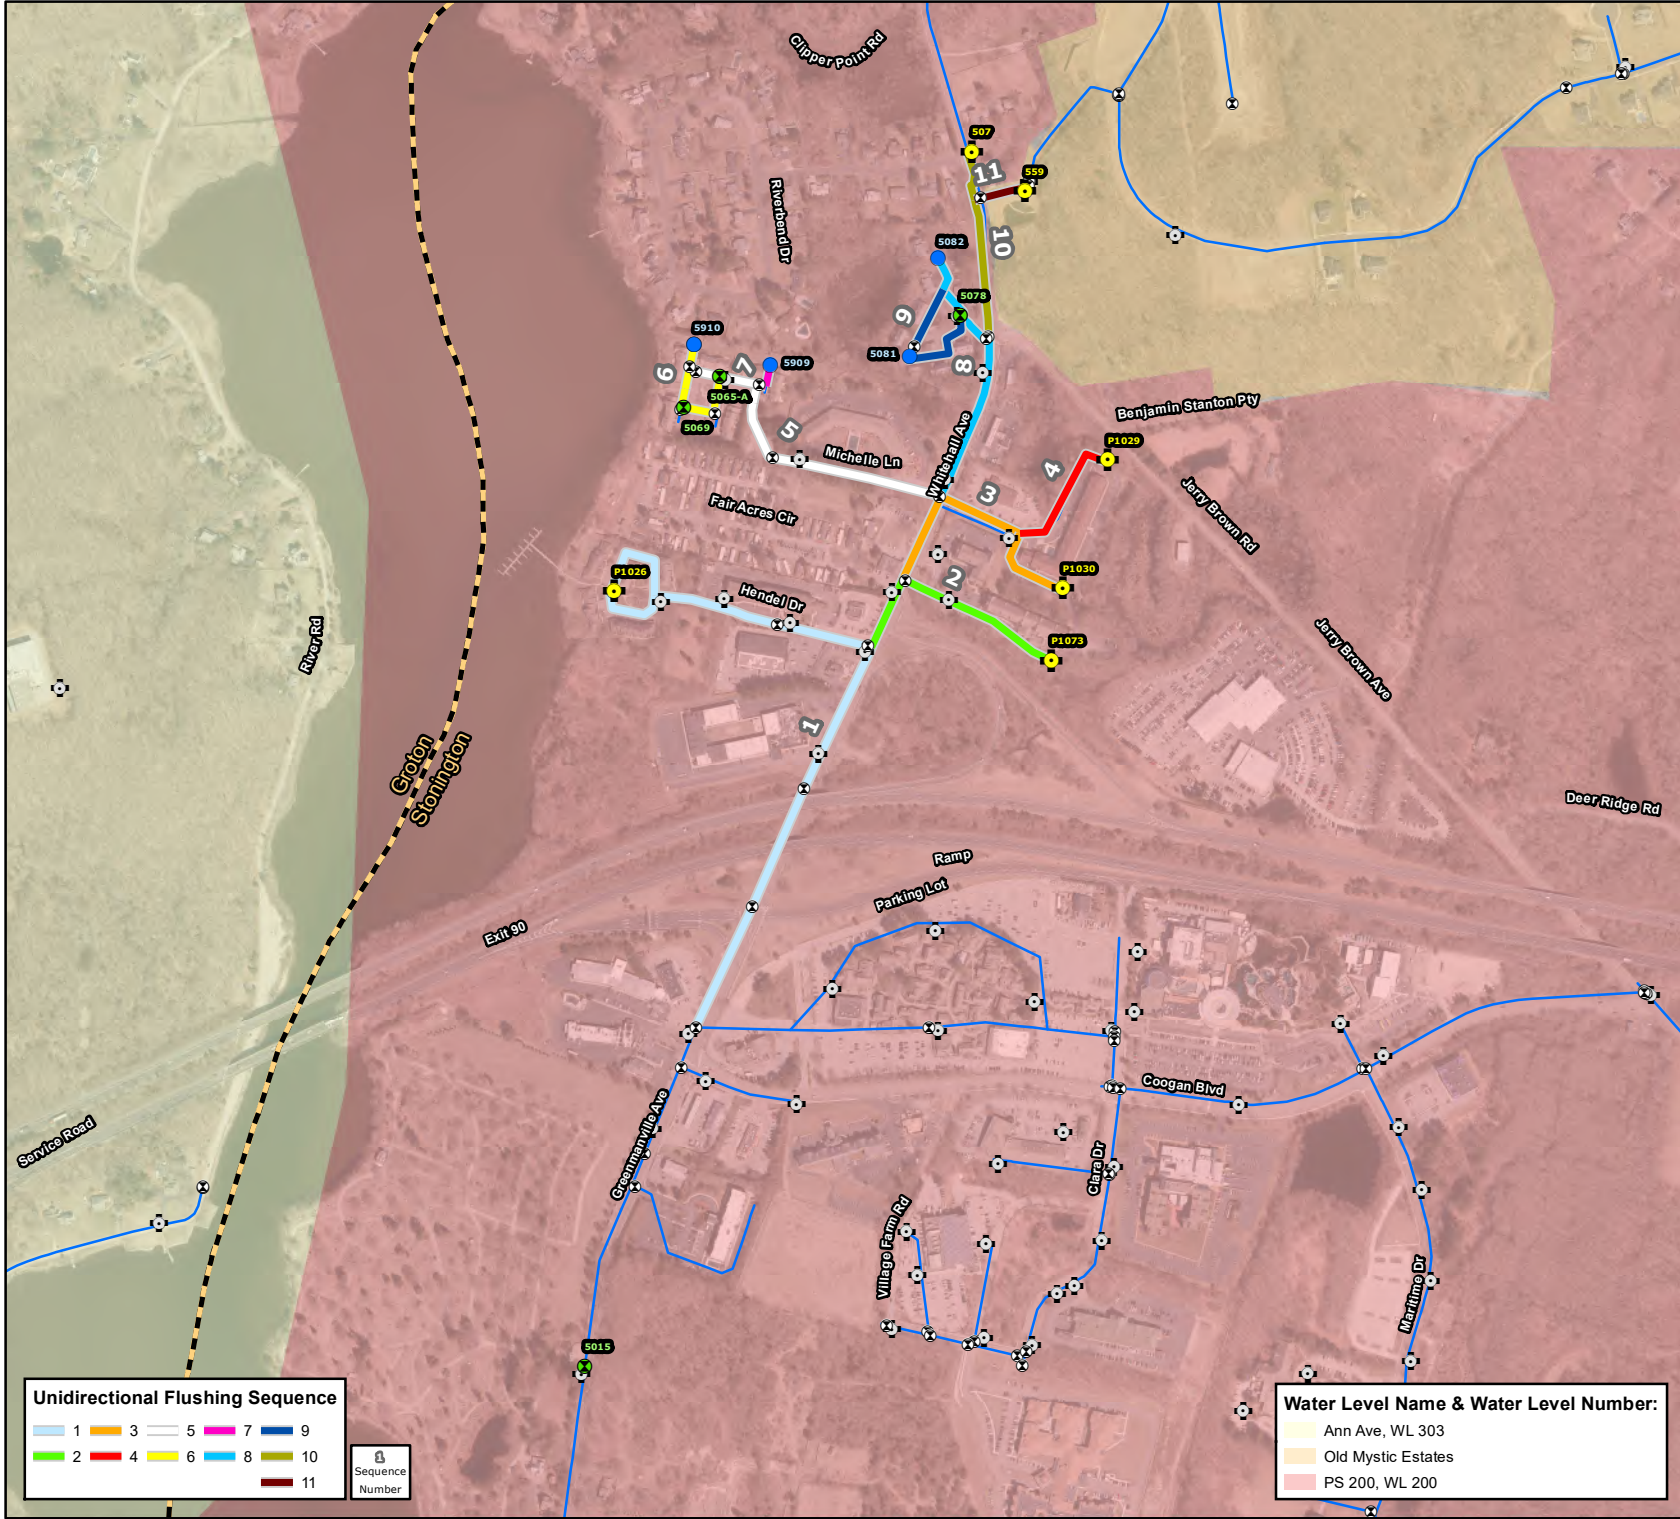


**UNIDIRECTIONAL FLUSHING SEQUENCES**

**ZONE 5**

- Flushing Blowoff Valve
- Valve(s) to Operate
- Flushing Hydrant
- Isolation Valve
- Hydrant
- Interconnection
- Well
- Pressure Regulating Valve
- Check Valve
- Water Tank
- Pump Station
- Treatment Plant
- Water Main
- Municipal Boundary

**LOCUS MAP**

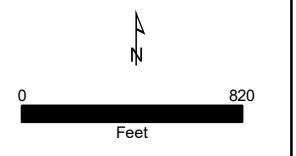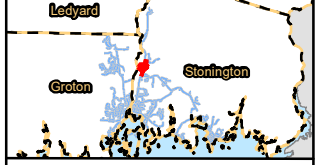

**NOTES**

1. Based on 2019 Statewide Orthophotography, Courtesy of CTECO.
2. Data provided by Aquarion Water Company and CTDEEP, Office of Information Management.
3. The water system data in this map is provided by Aquarion Water Company and is confidential - Do Not Copy or Distribute.

**Mystic System  
Aquarion Water Company  
Storington & Groton,  
Connecticut**

October 2021




**Unidirectional Flushing Sequence**

1	3	5	7	9
2	4	6	8	10
11				

Sequence Number

**Water Level Name & Water Level Number:**

Ann Ave, WL 303
Old Mystic Estates
PS 200, WL 200


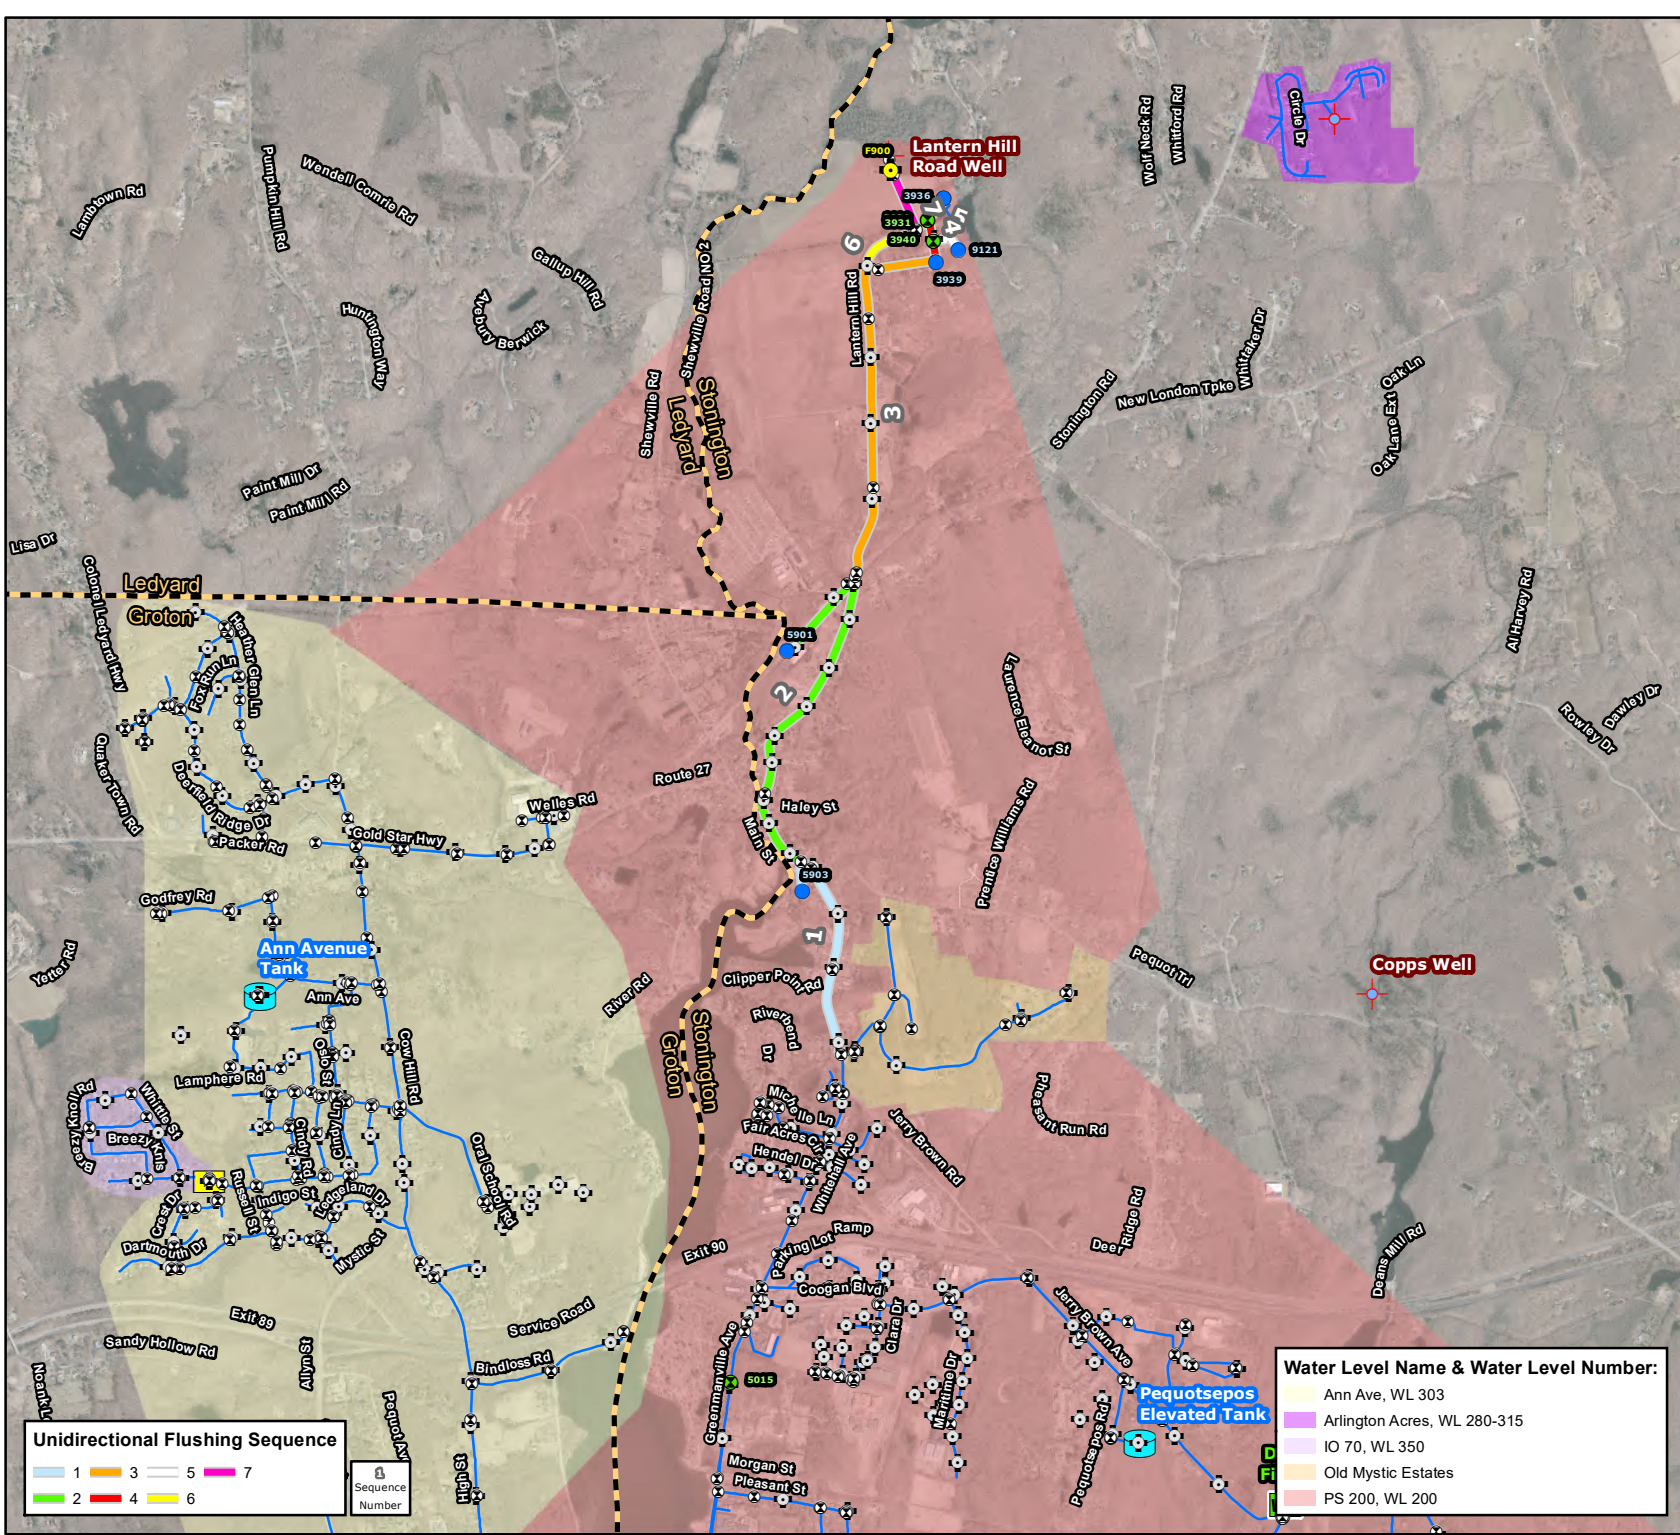


**UNIDIRECTIONAL FLUSHING SEQUENCES**

**ZONE 6**

- Flushing Blowoff Valve
- Valve(s) to Operate
- Flushing Hydrant
- Isolation Valve
- Hydrant
- Interconnection
- Well
- Pressure Regulating Valve
- Check Valve
- Water Tank
- Pump Station
- Treatment Plant
- Water Main
- Municipal Boundary

**LOCUS MAP**

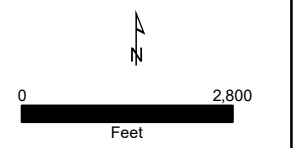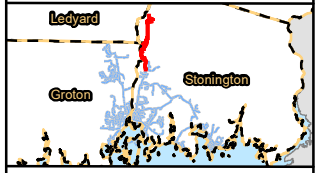

**NOTES**

1. Based on 2019 Statewide Orthophotography, Courtesy of CTECO.
2. Data provided by Aquarion Water Company and CTDEEP, Office of Information Management.
3. The water system data in this map is provided by Aquarion Water Company and is confidential - Do Not Copy or Distribute.

**Mystic System  
Aquarion Water Company  
Stonington & Groton,  
Connecticut**

October 2021




**Unidirectional Flushing Sequence**

1	2	3	4	5	6	7
---	---	---	---	---	---	---

Sequence Number

**Water Level Name & Water Level Number:**

Ann Ave, WL 303
Arlington Acres, WL 280-315
IO 70, WL 350
Old Mystic Estates
PS 200, WL 200

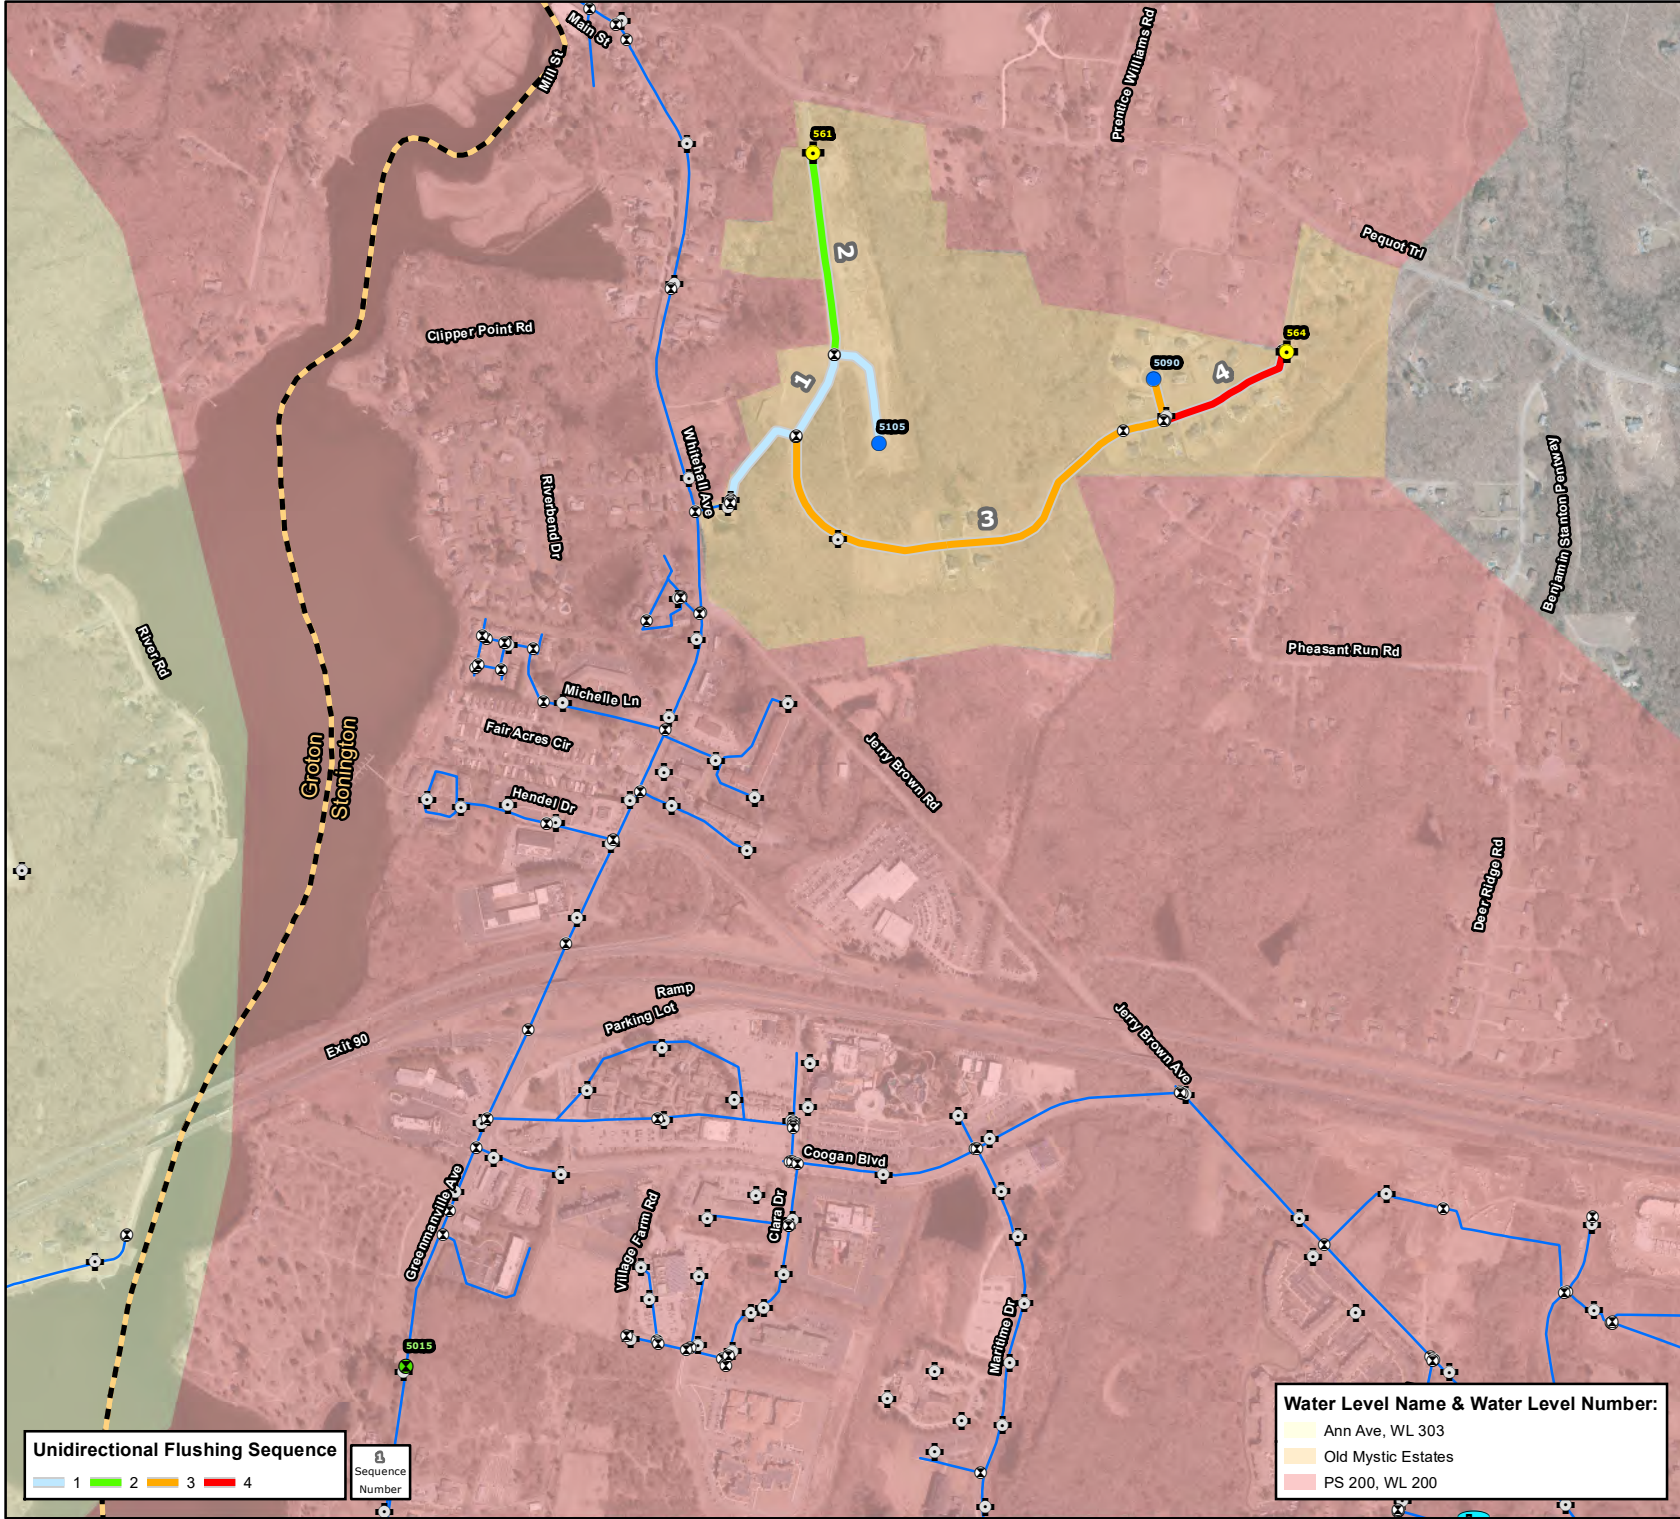


**UNIDIRECTIONAL FLUSHING SEQUENCES**

**ZONE 7**

- Flushing Blowoff Valve
- Valve(s) to Operate
- Flushing Hydrant
- Isolation Valve
- Hydrant
- Interconnection
- Well
- Pressure Regulating Valve
- Check Valve
- Water Tank
- Pump Station
- Treatment Plant
- Water Main
- Municipal Boundary

**LOCUS MAP**

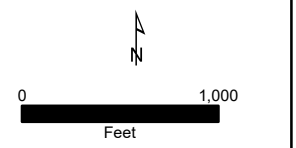

**NOTES**

1. Based on 2019 Statewide Orthophotography, Courtesy of CTECO.
2. Data provided by Aquarion Water Company and CTDEEP, Office of Information Management.
3. The water system data in this map is provided by Aquarion Water Company and is confidential - Do Not Copy or Distribute.

**Mystic System**  
**Aquarion Water Company**  
**Stonington & Groton,**  
**Connecticut**

October 2021


**Water Level Name & Water Level Number:**

- Ann Ave, WL 303
- Old Mystic Estates
- PS 200, WL 200

**Unidirectional Flushing Sequence**

- 1
- 2
- 3
- 4

Sequence Number

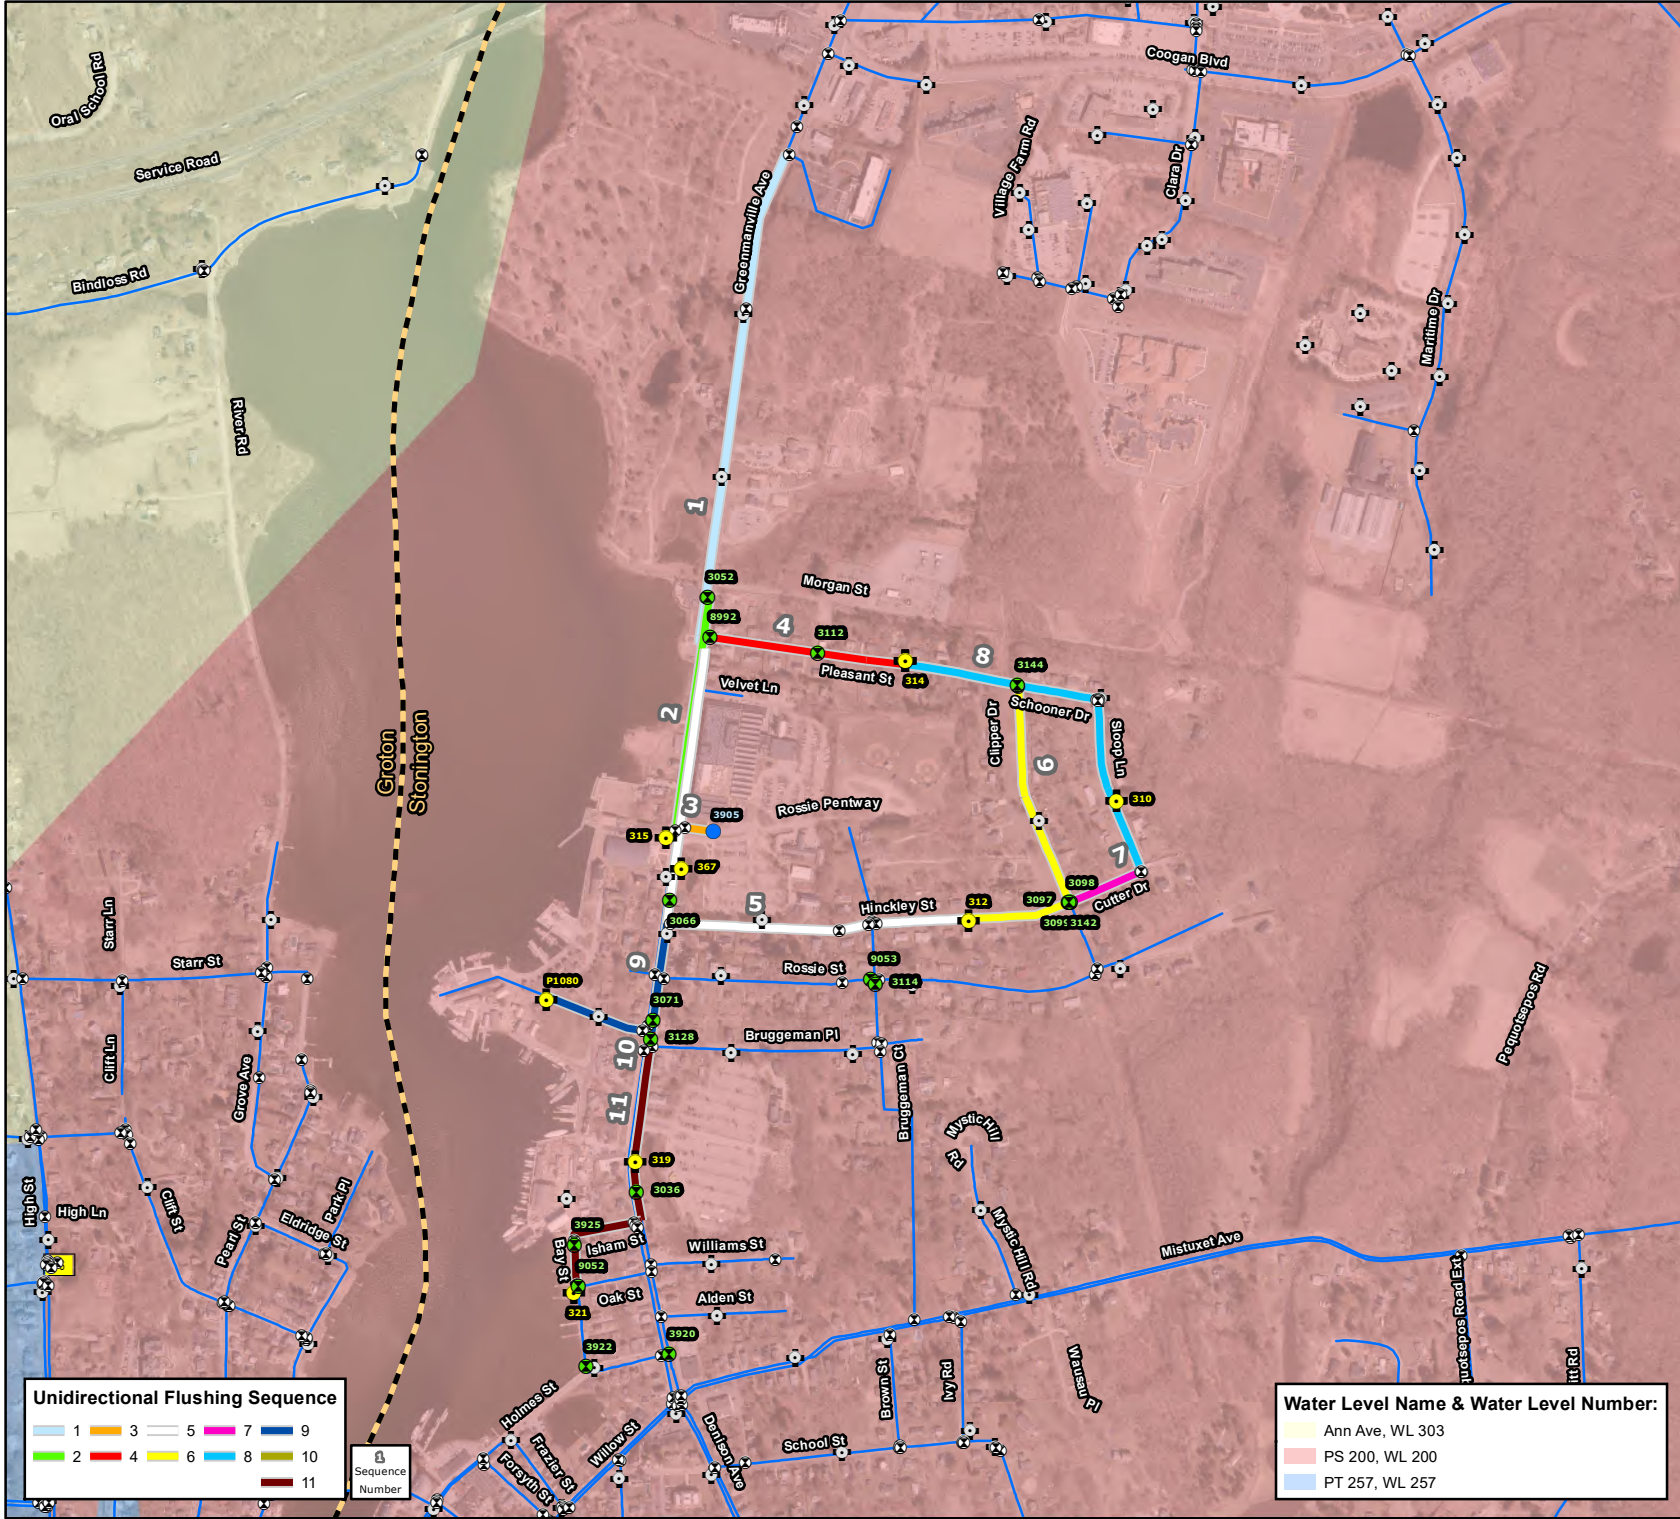


**UNIDIRECTIONAL FLUSHING SEQUENCES**

**ZONE 8**

- Flushing Blowoff Valve
- Valve(s) to Operate
- Flushing Hydrant
- Isolation Valve
- Hydrant
- Interconnection
- Well
- Pressure Regulating Valve
- Check Valve
- Water Tank
- Pump Station
- Treatment Plant
- Water Main
- Municipal Boundary

**LOCUS MAP**

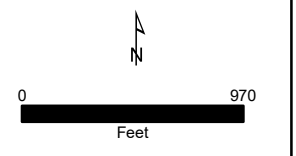

**NOTES**

1. Based on 2019 Statewide Orthophotography, Courtesy of CTECO.
2. Data provided by Aquarion Water Company and CTDEEP, Office of Information Management.
3. The water system data in this map is provided by Aquarion Water Company and is confidential - Do Not Copy or Distribute.

**Mystic System  
Aquarion Water Company  
Stonington & Groton,  
Connecticut**

October 2021

**Unidirectional Flushing Sequence**

1	3	5	7	9
2	4	6	8	10
11				


Sequence Number

**Water Level Name & Water Level Number:**

Ann Ave, WL 303
PS 200, WL 200
PT 257, WL 257







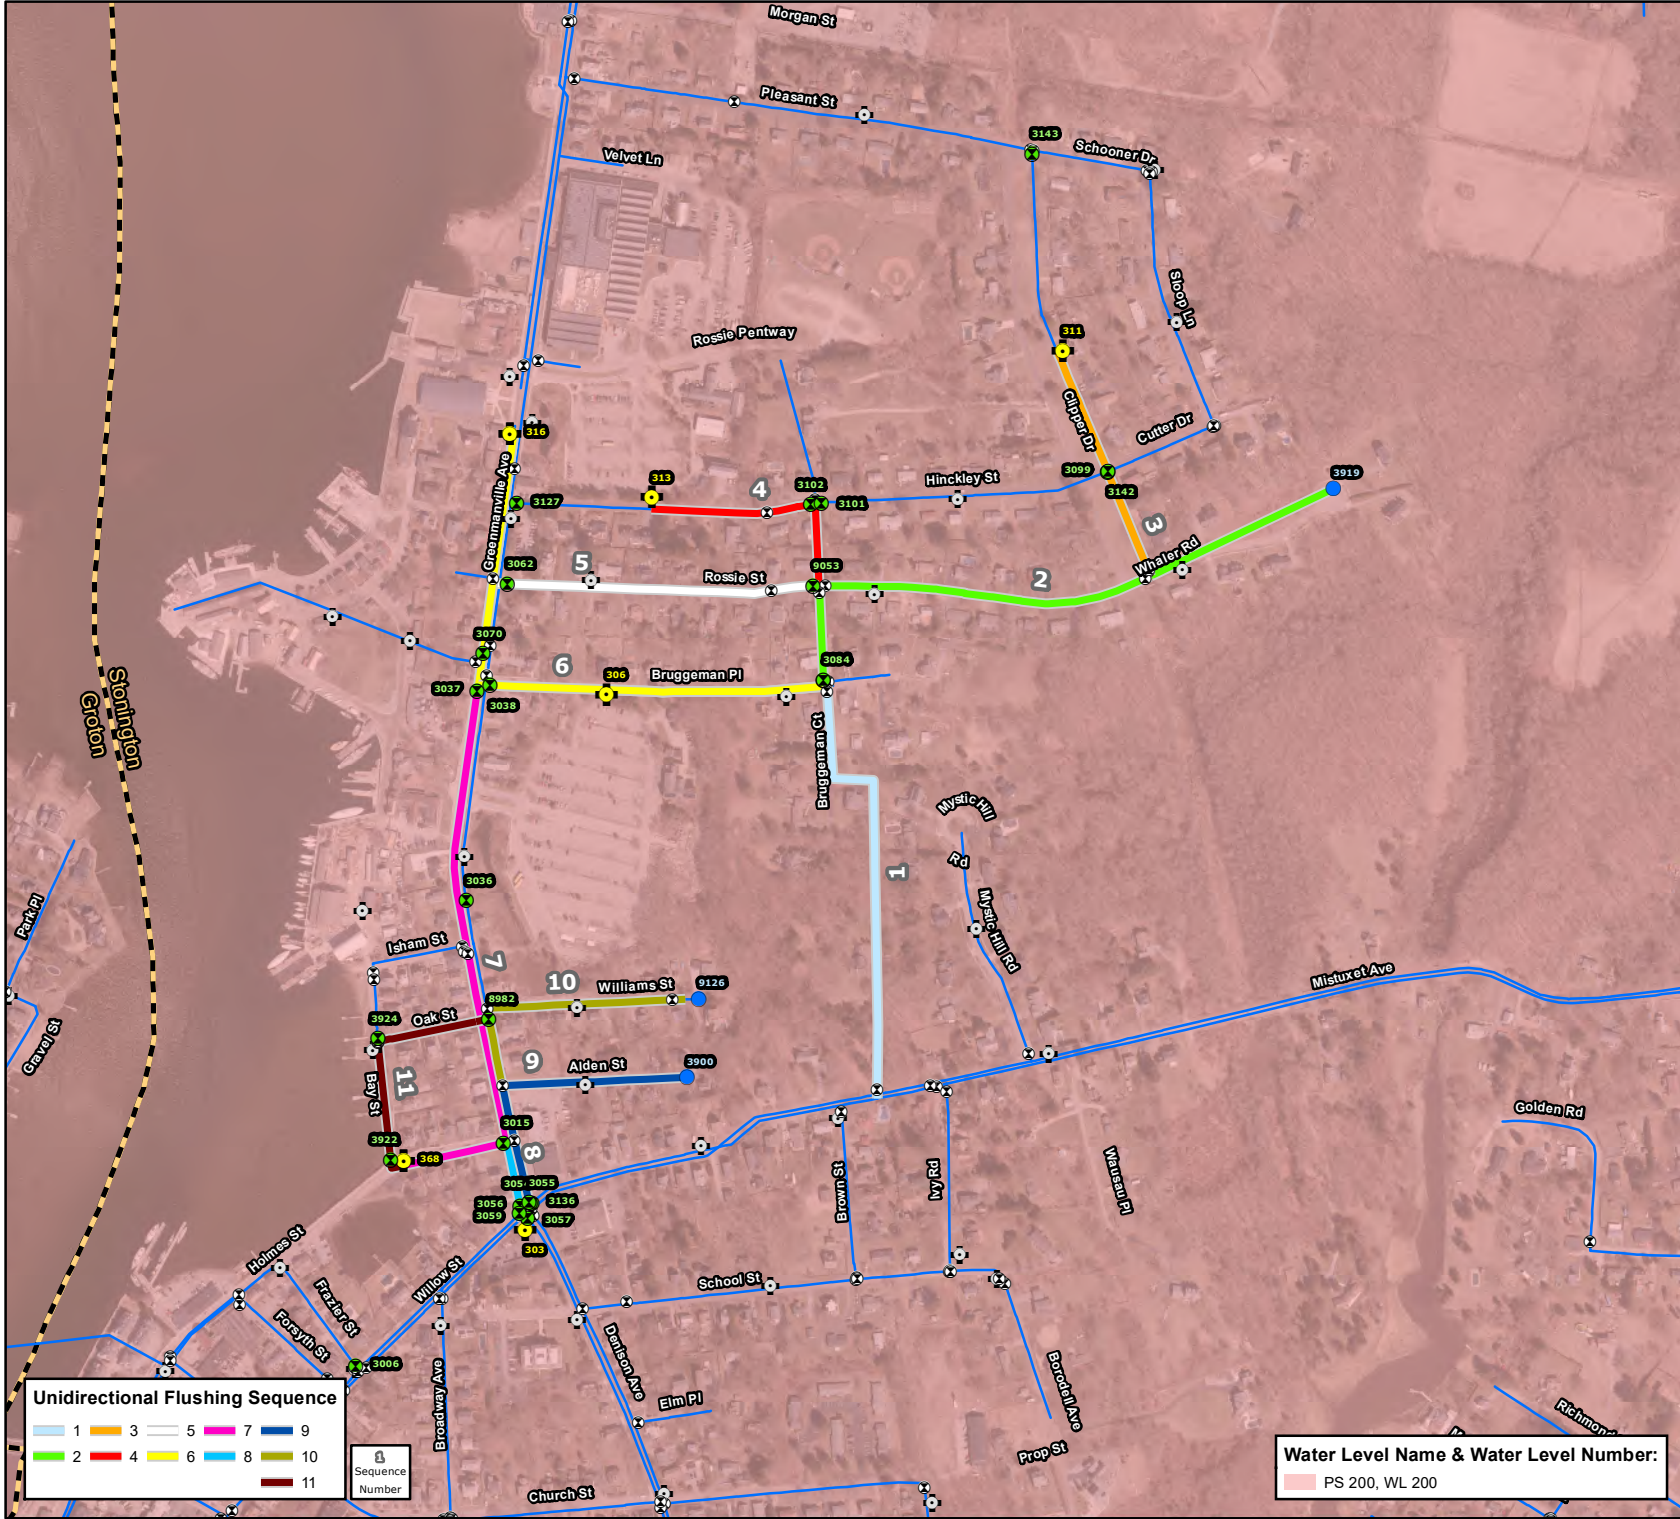

### UNIDIRECTIONAL FLUSHING SEQUENCES

#### ZONE 9

- Flushing Blowoff Valve
- Valve(s) to Operate
- Flushing Hydrant
- Isolation Valve
- Hydrant
- Interconnection
- Well
- Pressure Regulating Valve
- Check Valve
- Water Tank
- Pump Station
- Treatment Plant
- Water Main
- Municipal Boundary

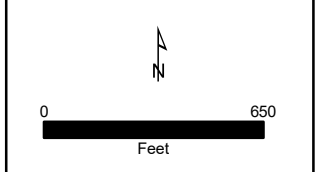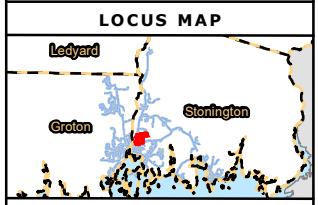

### NOTES

1. Based on 2019 Statewide Orthophotography, Courtesy of CTECO.
2. Data provided by Aquarion Water Company and CTDEEP, Office of Information Management.
3. The water system data in this map is provided by Aquarion Water Company and is confidential - Do Not Copy or Distribute.

**Mystic System**  
**Aquarion Water Company**  
**Stonington & Groton,**  
**Connecticut**  
 October 2021

### Unidirectional Flushing Sequence

1	2	3	4	5	6	7	8	9	10	11
---	---	---	---	---	---	---	---	---	----	----

Sequence Number

**Water Level Name & Water Level Number:**  
 PS 200, WL 200





**UNIDIRECTIONAL FLUSHING SEQUENCES**

**ZONE 10**

- Flushing Blowoff Valve
- Valve(s) to Operate
- Flushing Hydrant
- Isolation Valve
- Hydrant
- Interconnection
- Well
- Pressure Regulating Valve
- Check Valve
- Water Tank
- Pump Station
- Treatment Plant
- Water Main
- Municipal Boundary

**LOCUS MAP**

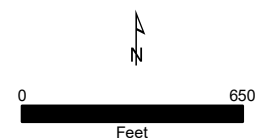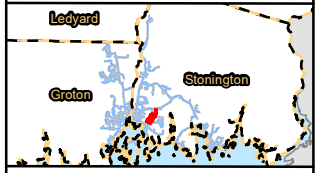


**NOTES**

1. Based on 2019 Statewide Orthophotography, Courtesy of CTECO.
2. Data provided by Aquarion Water Company and CTDEEP, Office of Information Management.
3. The water system data in this map is provided by Aquarion Water Company and is confidential - Do Not Copy or Distribute.

**Mystic System  
Aquarion Water Company  
Stonington & Groton,  
Connecticut**

October 2021

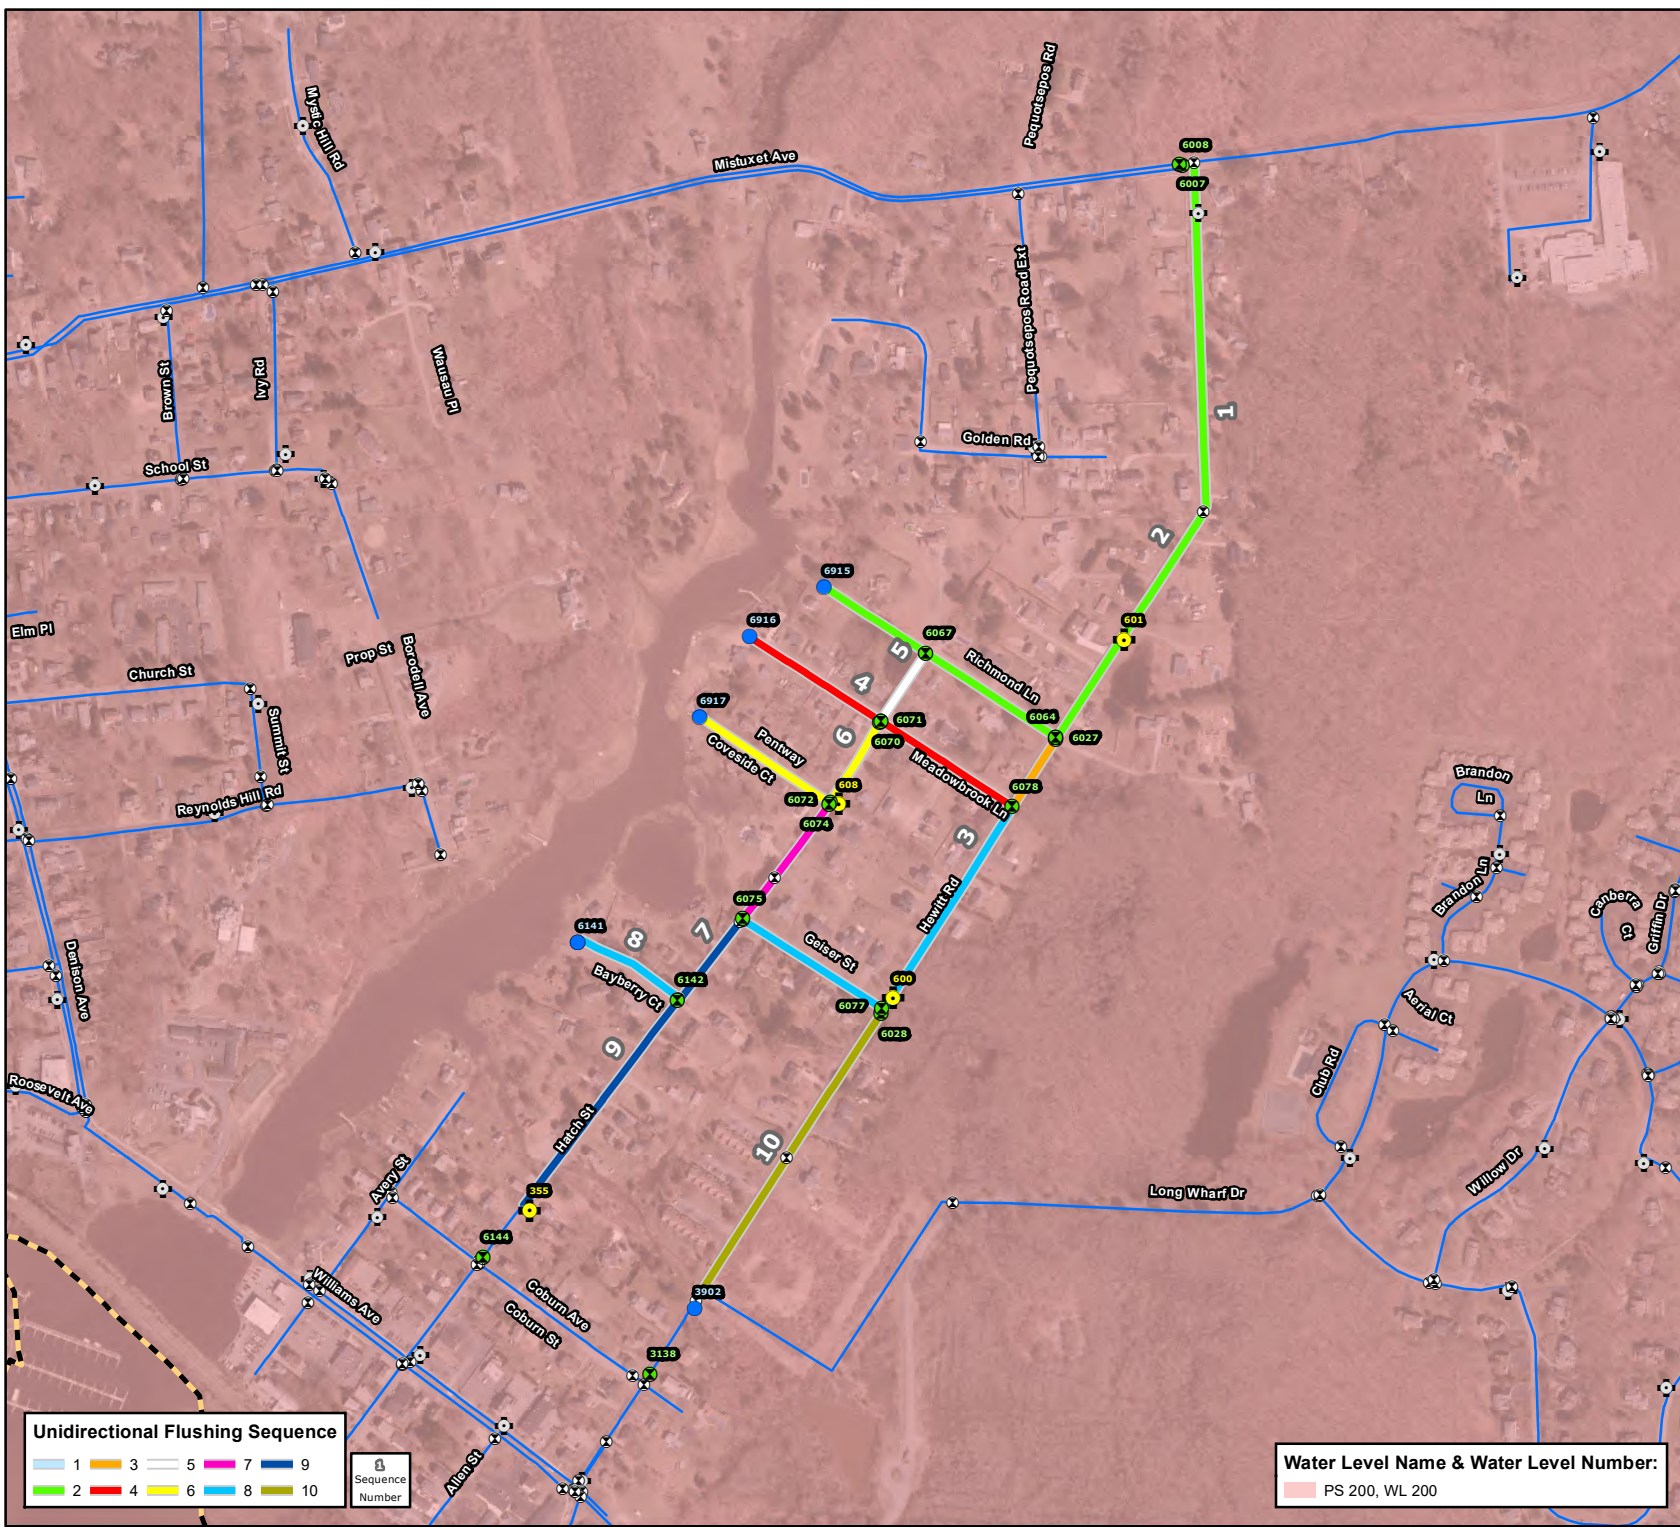

**Unidirectional Flushing Sequence**

- 1 (Light Blue)
- 2 (Green)
- 3 (Orange)
- 4 (Red)
- 5 (White)
- 6 (Yellow)
- 7 (Pink)
- 8 (Cyan)
- 9 (Dark Blue)
- 10 (Light Green)

Sequence Number

**Water Level Name & Water Level Number:**

PS 200, WL 200