


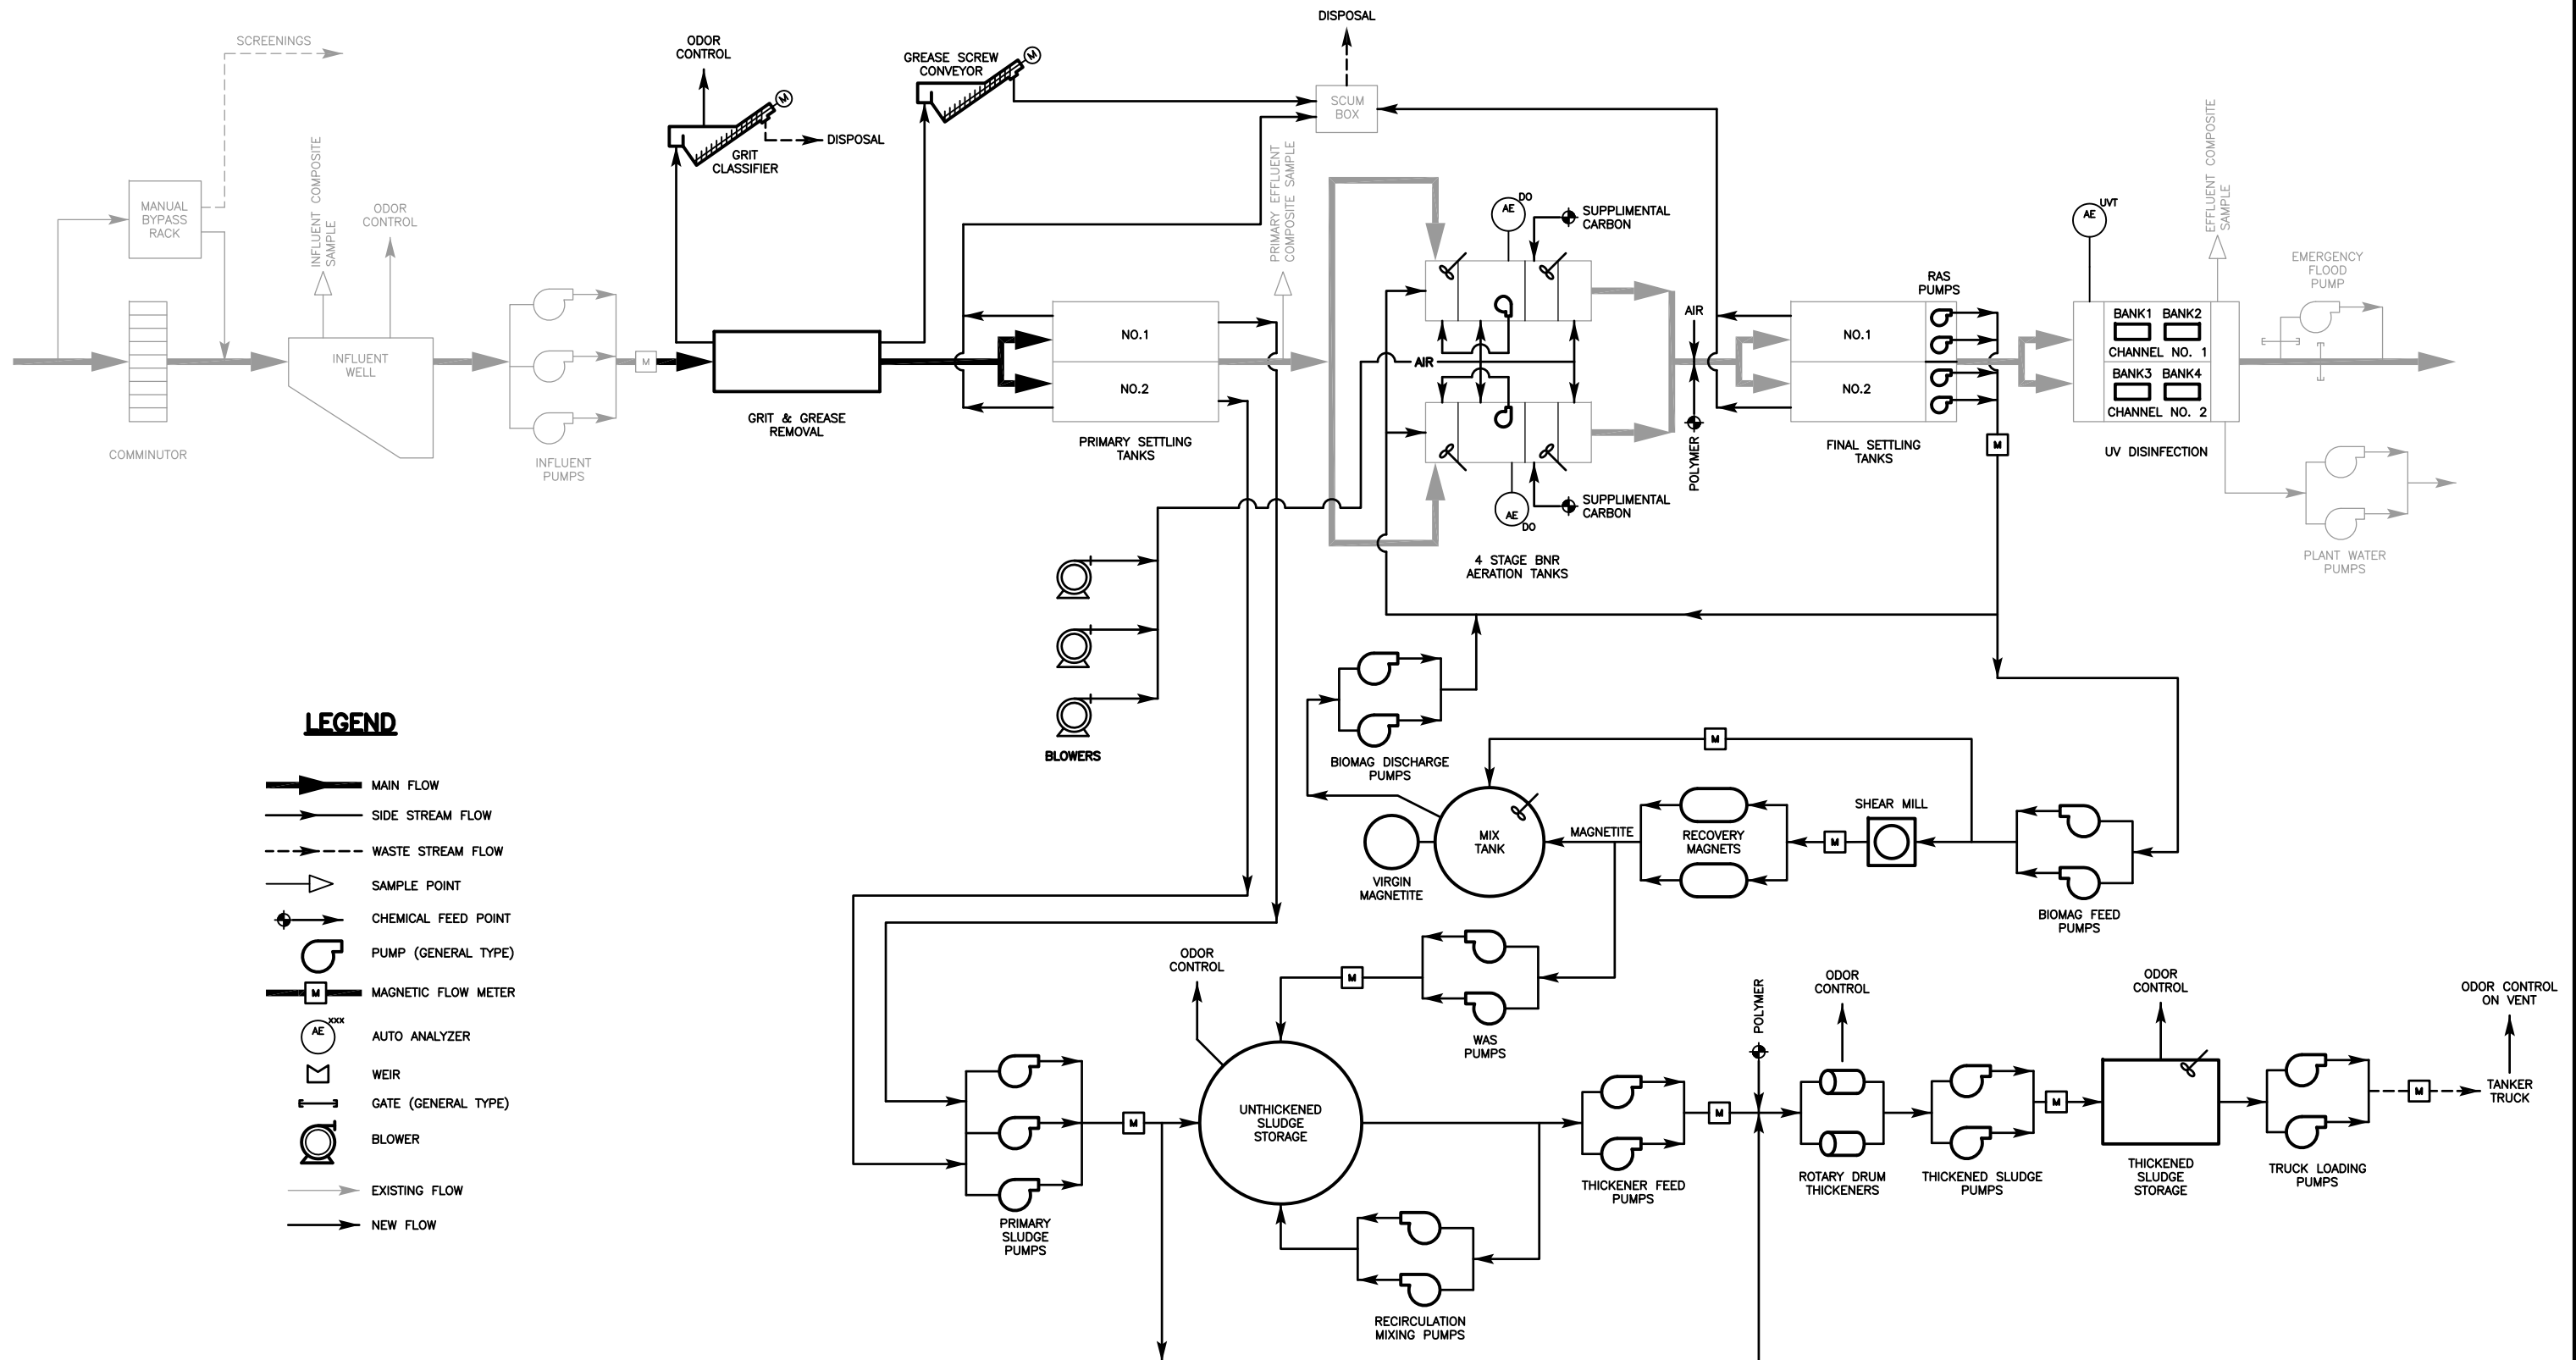

NOT TO SCALE

TOWN OF STONINGTON, CONNECTICUT
WATER POLLUTION CONTROL AUTHORITY

MYSTIC WPCF – PROCESS FLOW DIAGRAM

FIGURE 1